

NOTES

- 01 All new and existing building work dimensions are critical to the construction process.
- 02 All drawings marked preliminary are not to be built or manufactured from.
- 03 This drawing is subject to copyright of Architectural SERVICES reproduction only with written authority.
- 04 Drawing dimensions and scales to be checked prior to commencement of work.
- 05 All structural work where mentioned on this drawing is subject to a qualified structural and civil engineer calculations before building work commences.
- 06 These plans may be subject to "Planning & Building Regulation Approval" or any other statute in law before the commencement of building works.

DRAFT 3b - 04.11.10


Existing GF Plan

DRAWN: DJS 693491

SCALE @ A3: 1:100

DATE: 03.10.10

DWG NO: 323466-ds-01

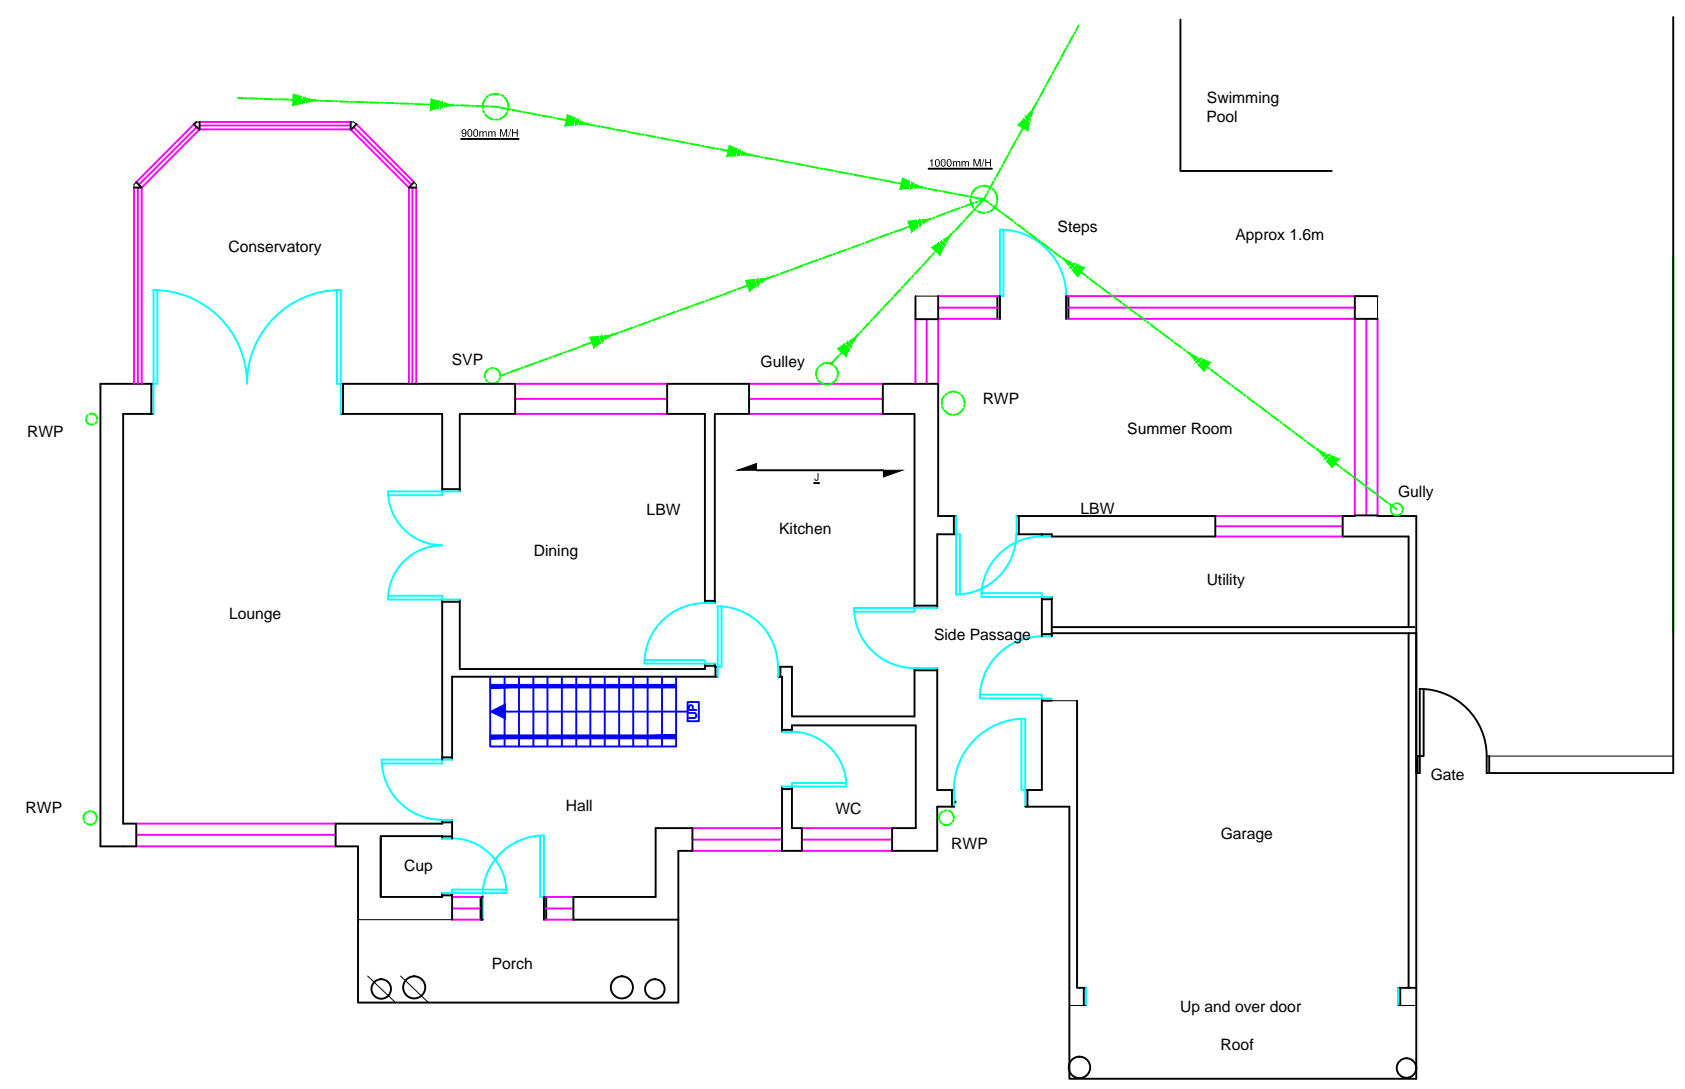

NOTES

- 01 All new and existing building work dimensions are critical to the construction process.
- 02 All drawings marked preliminary are not to be built or manufactured from.
- 03 This drawing is subject to copyright of Architectural SERVICES reproduction only with written authority.
- 04 Drawing dimensions and scales to be checked prior to commencement of work.
- 05 All structural work where mentioned on this drawing is subject to a qualified structural and civil engineer calculations before building work commences.
- 06 These plans may be subject to "Planning & Building Regulation Approval" or any other statute in law before the commencement of building works.

DRAFT 3b - 04.11.10


Proposed GF Plan

DRAWN: DJS 693491

SCALE @ A3: 1:100

DATE: 03.10.10

DWG NO: 323466-ds-02

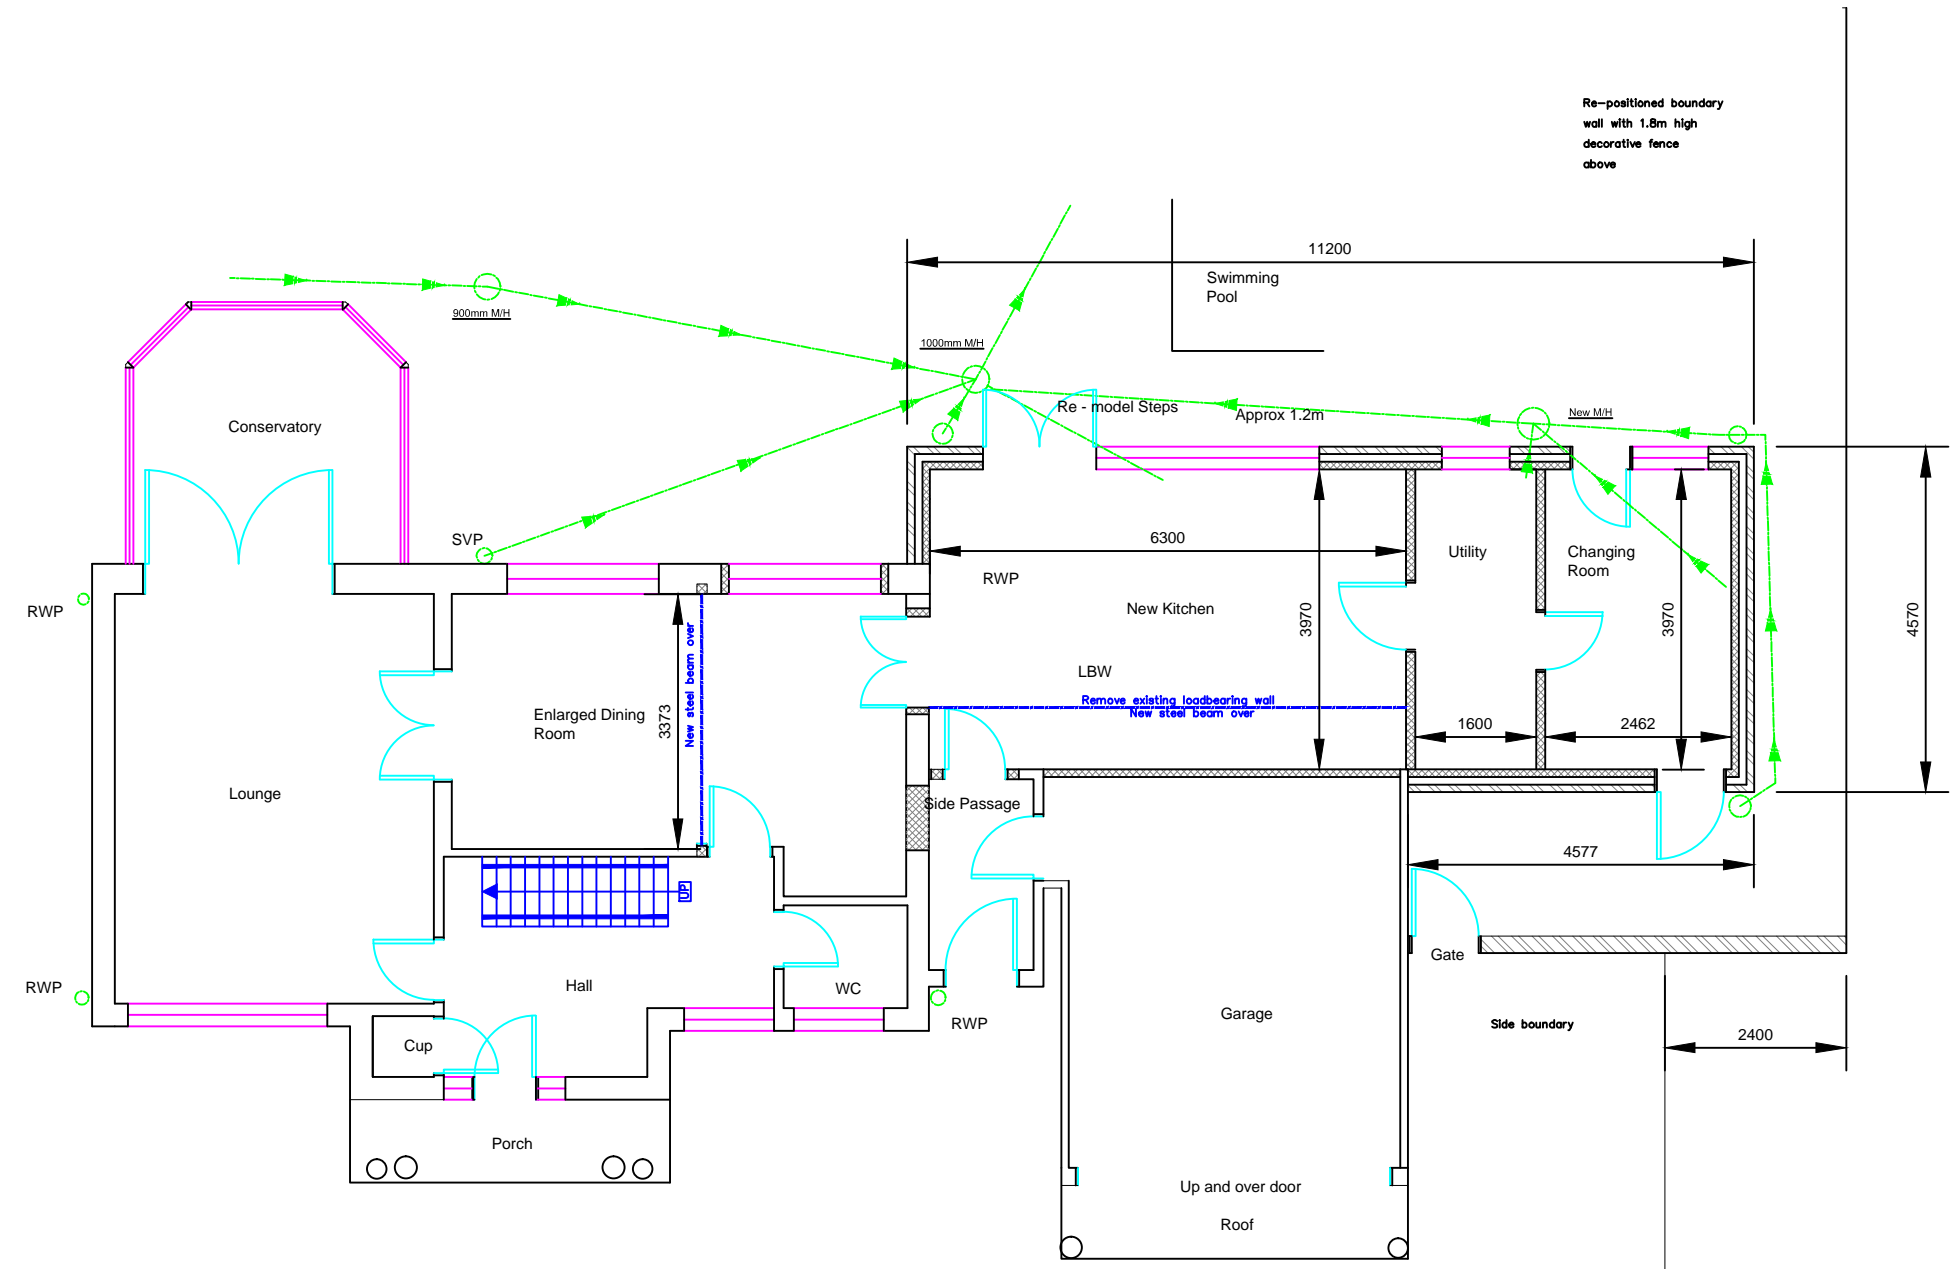

NOTES

- 01 All new and existing building work dimensions are critical to the construction process.
- 02 All drawings marked preliminary are not to be built or manufactured from.
- 03 This drawing is subject to copyright of Architectural SERVICES reproduction only with written authority.
- 04 Drawing dimensions and scales to be checked prior to commencement of work.
- 05 All structural work where mentioned on this drawing is subject to a qualified structural and civil engineer calculations before building work commences.
- 06 These plans may be subject to "Planning & Building Regulation Approval" or any other statute in law before the commencement of building works.

DRAFT 3b - 04.11.10


Proposed GF Plan

DRAWN: DJS 693491

SCALE @ A3: 1:100


DATE: 03.10.10

DWG NO: 323466-ds-03

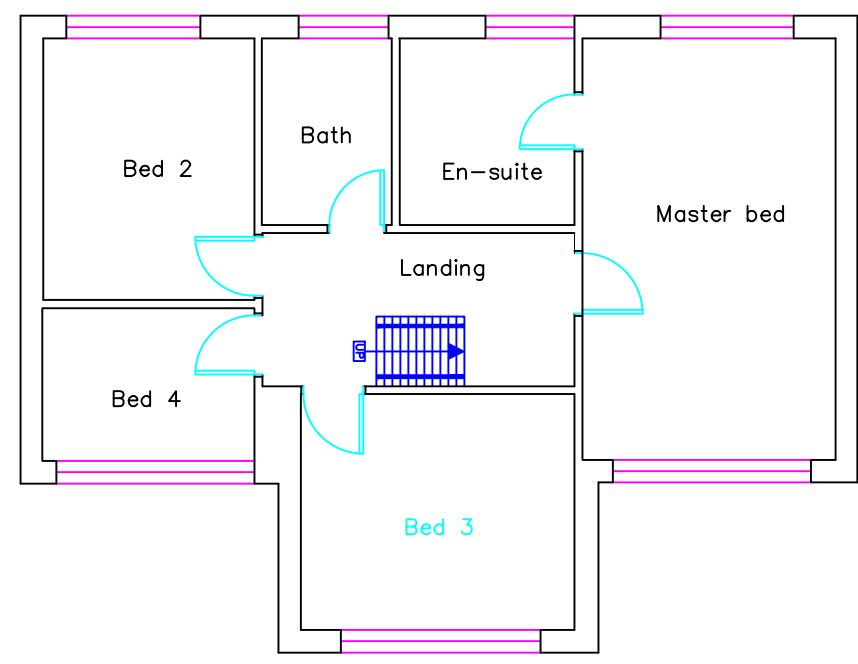



FRONT ELEVATION

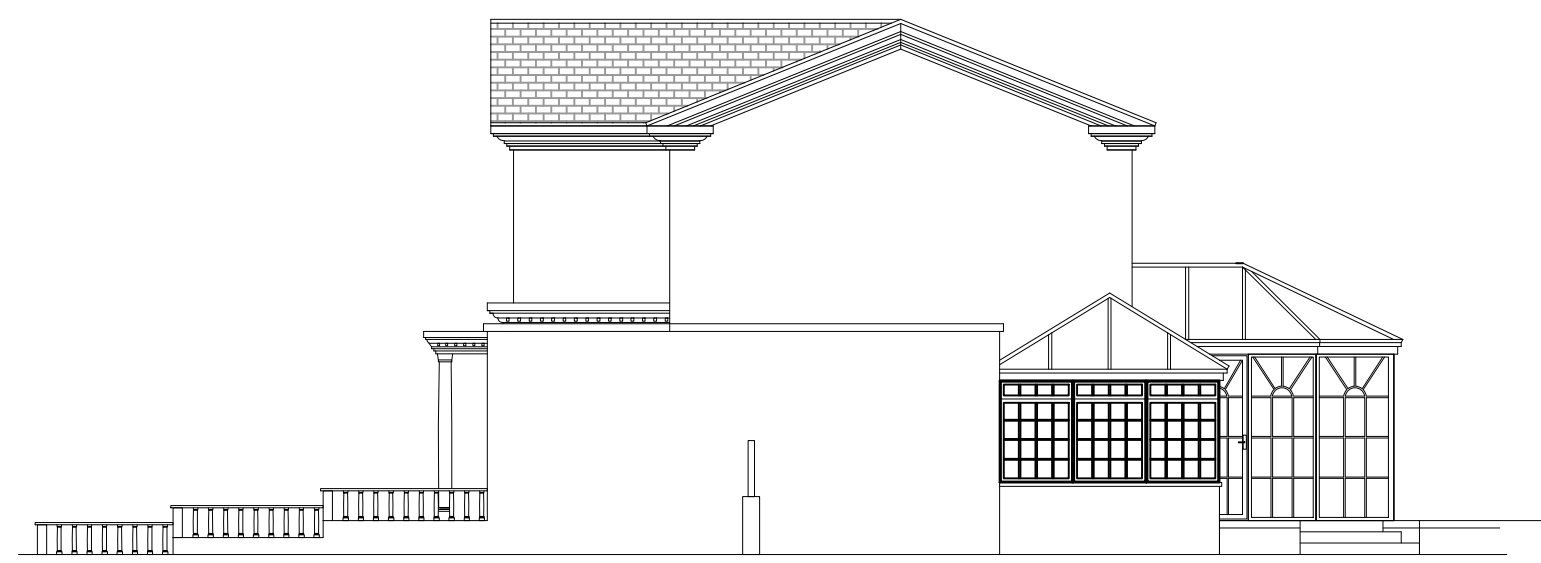

RIGHT SIDE ELEVATION

NOTES

- 01 All new and existing building work dimensions are critical to the construction process.
- 02 All drawings marked preliminary are not to be built or manufactured from.
- 03 This drawing is subject to copyright of **Architectural SERVICES** reproduction only with written authority.
- 04 Drawing dimensions and scales to be checked prior to commencement of work.
- 05 All structural work where mentioned on this drawing is subject to a qualified structural and civil engineer calculations before building work commences.
- 06 These plans may be subject to "Planning & Building Regulation Approval" or any other statute in law before the commencement of building works.

DRAFT 3b - 04.11.10

Existing Elevations

DRAWN: DJS 693491


SCALE @ A3: 1:100

DATE: 03.10.10

DWG NO: 323466-ds-04



REAR ELEVATION

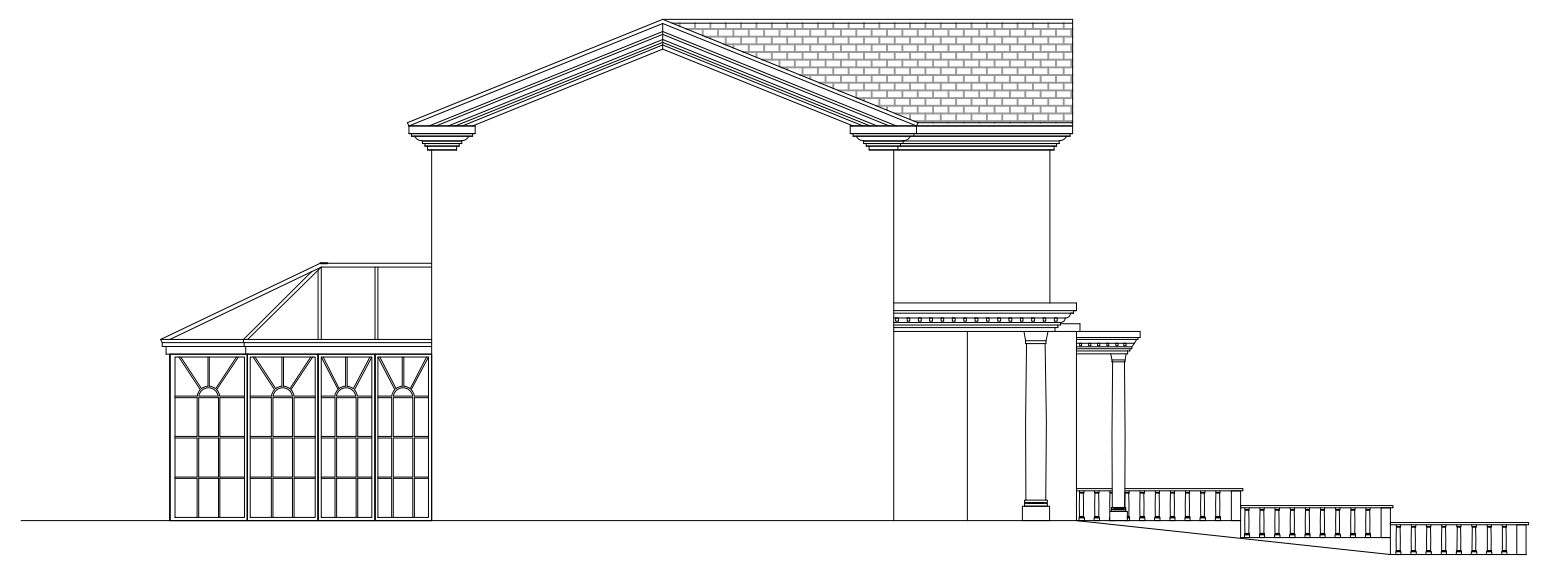

LEFT SIDE ELEVATION

NOTES

- 01 All new and existing building work dimensions are critical to the construction process.
- 02 All drawings marked preliminary are not to be built or manufactured from.
- 03 This drawing is subject to copyright of **Architectural SERVICES** reproduction only with written authority.
- 04 Drawing dimensions and scales to be checked prior to commencement of work.
- 05 All structural work where mentioned on this drawing is subject to a qualified structural and civil engineer calculations before building work commences.
- 06 These plans may be subject to "Planning & Building Regulation Approval" or any other statute in law before the commencement of building works.

DRAFT 3b - 04.11.10

Existing Elevations 2

DRAWN: DJS 693491


SCALE @ A3: 1:100

DATE: 03.10.10

DWG NO: 323466-ds-05



FRONT ELEVATION

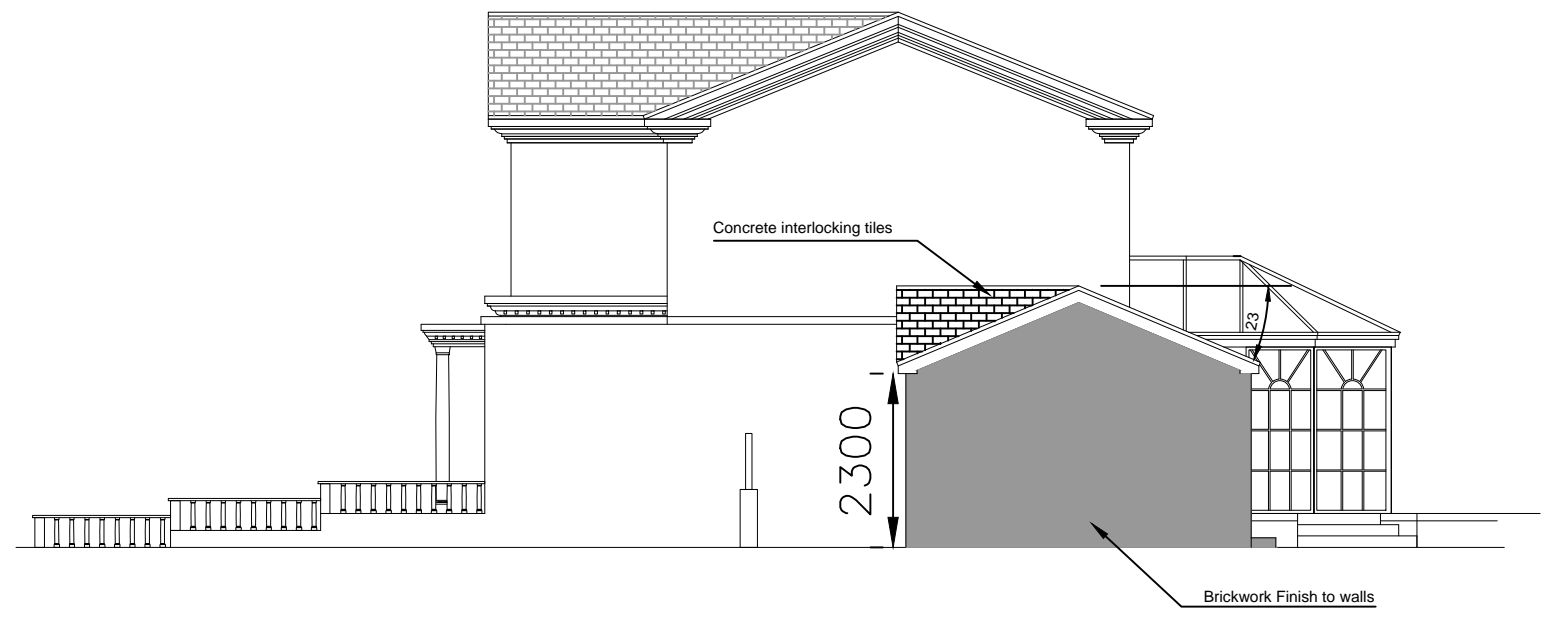

RIGHT SIDE ELEVATION

NOTES

- 01 All new and existing building work dimensions are critical to the construction process.
- 02 All drawings marked preliminary are not to be built or manufactured from.
- 03 This drawing is subject to copyright of Architectural SERVICES reproduction only with written authority.
- 04 Drawing dimensions and scales to be checked prior to commencement of work.
- 05 All structural work where mentioned on this drawing is subject to a qualified structural and civil engineer calculations before building work commences.
- 06 These plans may be subject to "Planning & Building Regulation Approval" or any other statute in law before the commencement of building works.

DRAFT 3b - 04.11.10

Proposed Elevations

DRAWN: DJS 693491

SCALE @ A3: 1:100

DATE: 03.10.10

DWG NO: 323466-ds-06

NOTES

- 01 All new and existing building work dimensions are critical to the construction process.
- 02 All drawings marked preliminary are not to be built or manufactured from.
- 03 This drawing is subject to copyright of Architectural SERVICES reproduction only with written authority.
- 04 Drawing dimensions and scales to be checked prior to commencement of work.
- 05 All structural work where mentioned on this drawing is subject to a qualified structural and civil engineer calculations before building work commences.
- 06 These plans may be subject to "Planning & Building Regulation Approval" or any other statute in law before the commencement of building works.

DRAFT 3b - 04.11.10


Proposed Elevations 2

DRAWN: DJS 693491


SCALE @ A3: 1:100

DATE: 03.10.10

DWG NO: 323466-ds-07

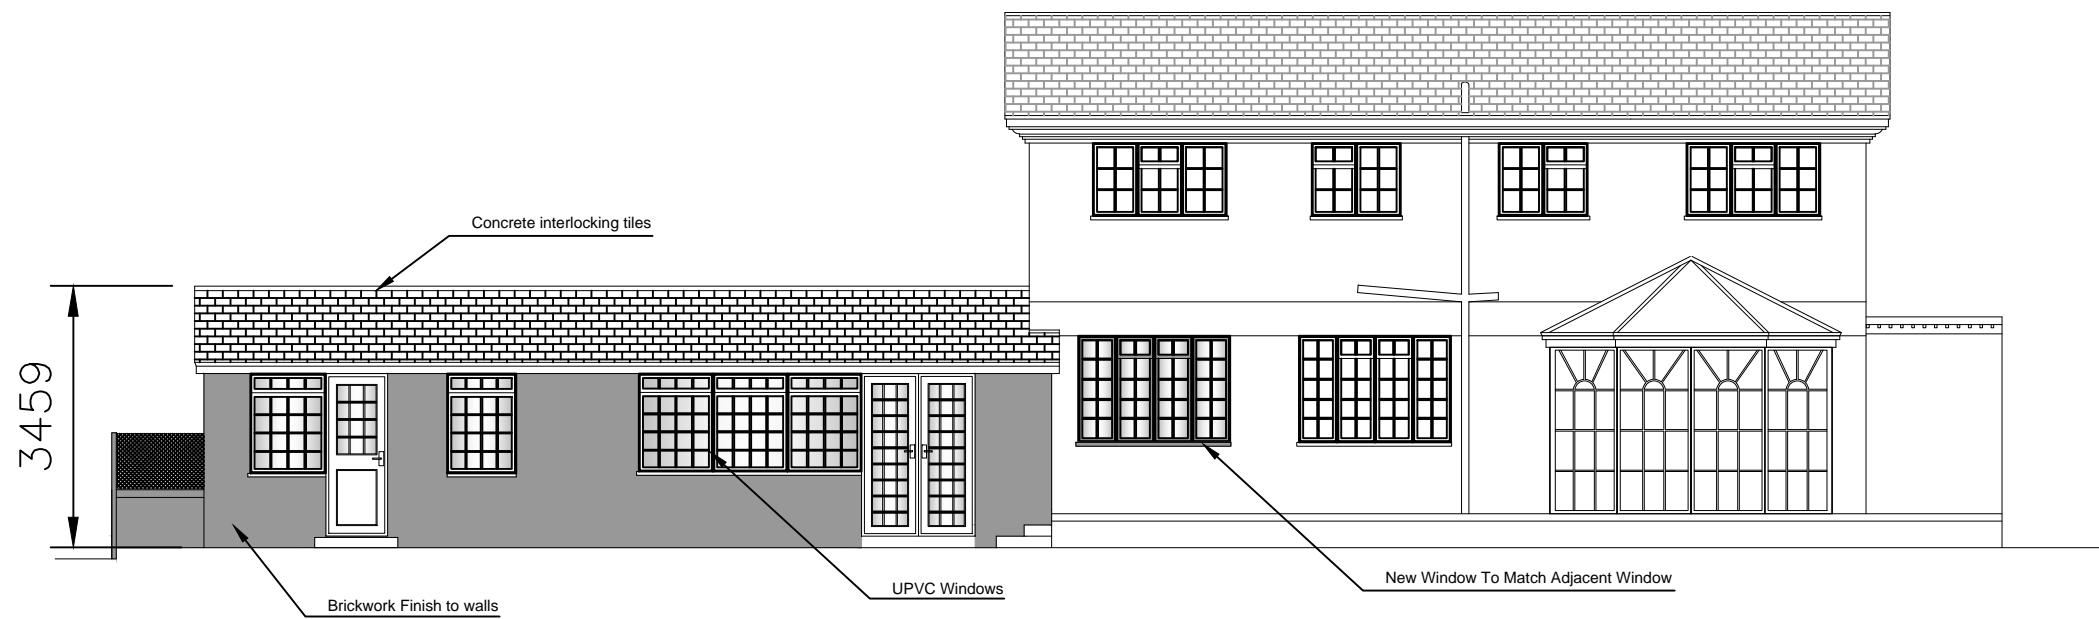

REAR ELEVATION

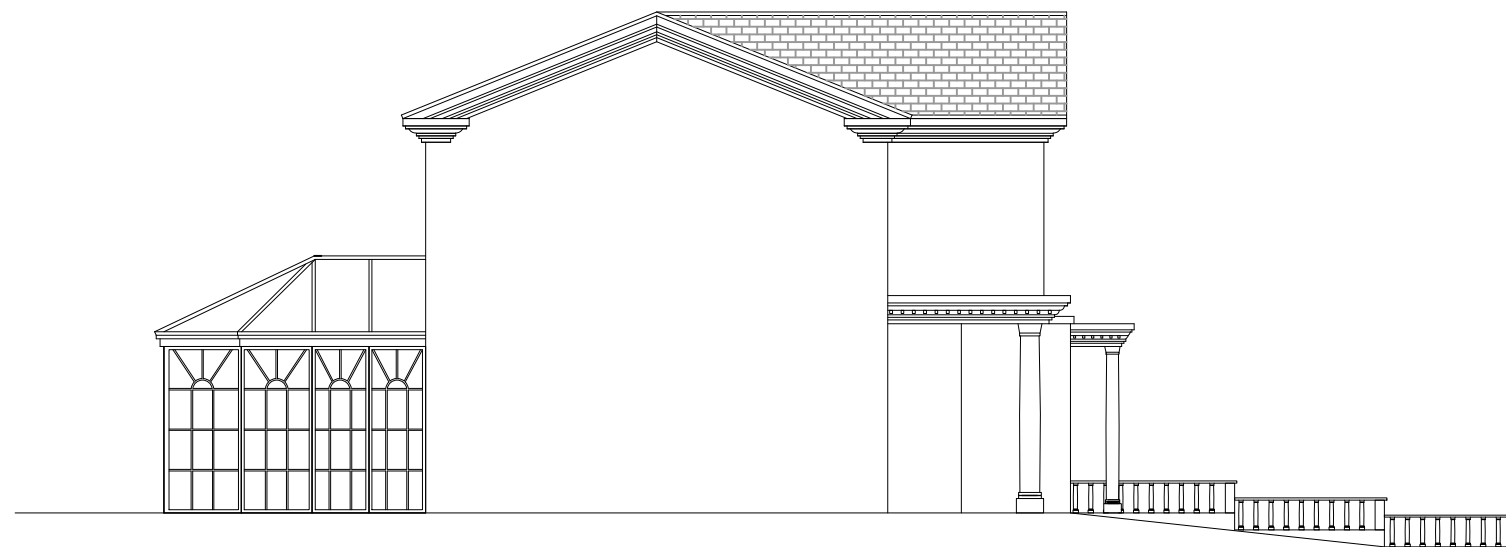

LEFT SIDE ELEVATION