


**Mark A Chadd Ltd**  
 Architectural **SERVICES**  
 24 Kingston Avenue  
 Seaford, E Sussex  
 BN25 4NE  
 Tel: 07702 090009  
 email: mchaddarchitecturalservices@gmail.com

**NOTES**

- 01 All new and existing building work dimensions are critical to the construction process.
- 02 All drawings are preliminary unless stated differently. Preliminary drawings and are not to be built or manufactured from.
- 03 This drawing is subject to copyright of **Architectural SERVICES** reproduction only with written authority.
- 04 Drawing dimensions and scales to be checked prior to commencement of work.
- 05 All structural work where mentioned on this drawing is subject to a qualified structural and civil engineer calculations before building work commences.
- 06 These plans may be subject to "Planning & Building Regulation Approval" or any other statute in law before the commencement of building works.
- 07 All materials to match existing unless otherwise stated.

 

Existing GF Plan

**DRAFT 3a - 08.10.12**

CLIENT NO:


DRAWN: DS

JOB NO:

DATE:  
31.07.11

SCALE @ A3: 1:100


PG NO: 01

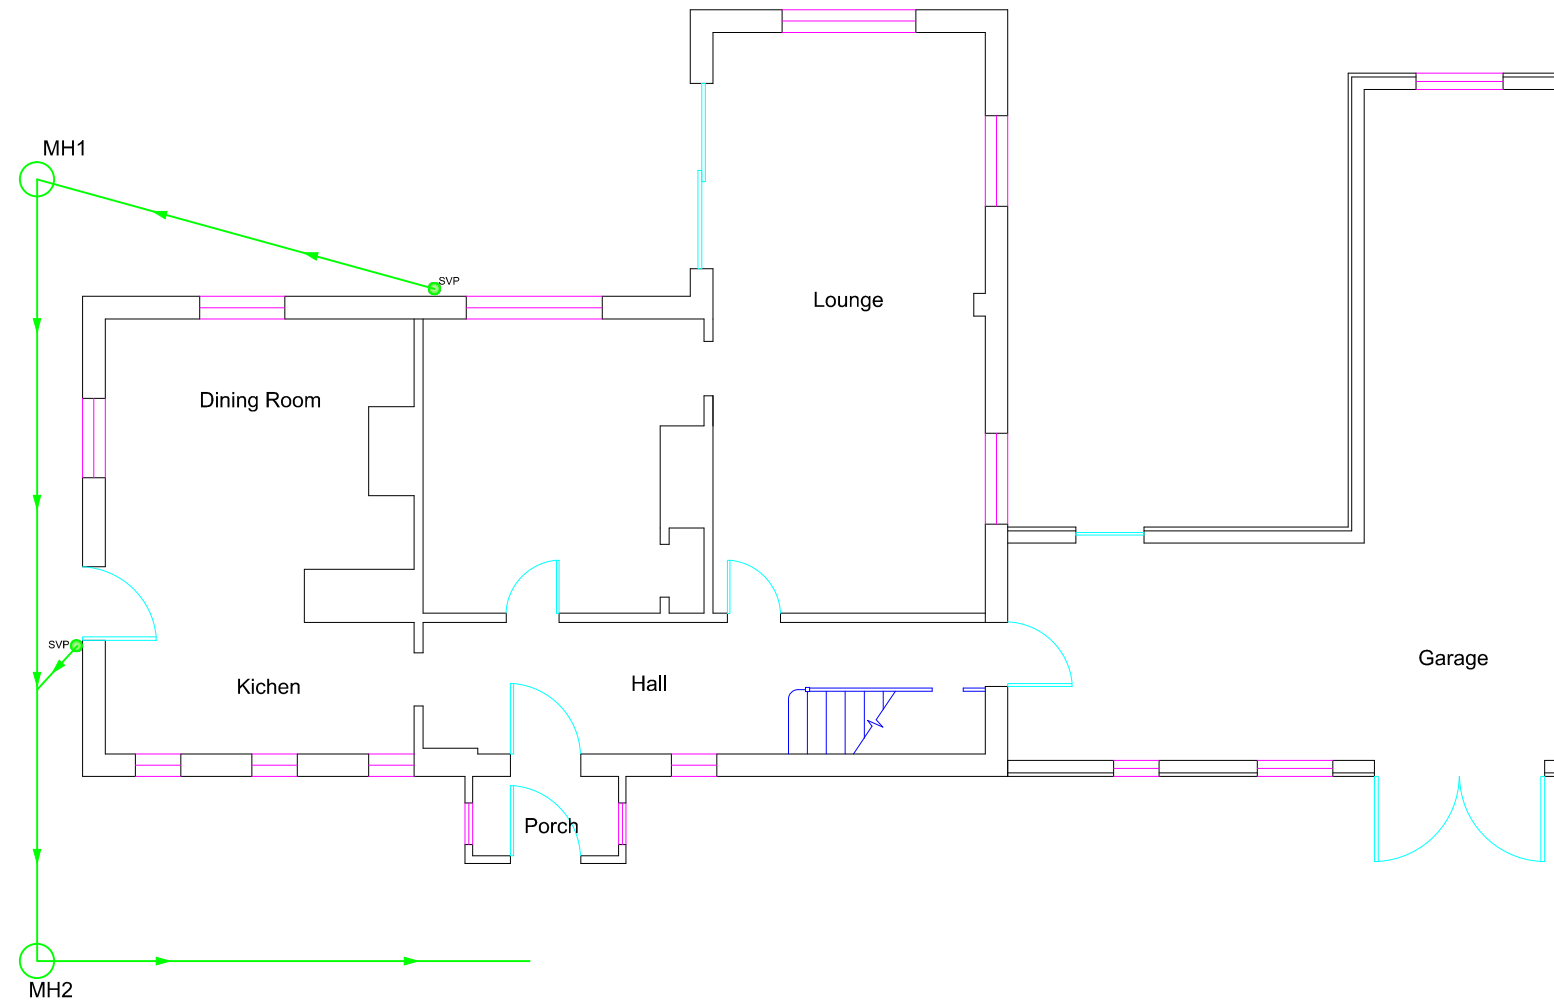

**Mark A Chadd Ltd**  
**Architectural SERVICES**  
 24 Kingston Avenue  
 Seaford, E Sussex  
 BN25 4NE  
 Tel: 07702 090009  
 email:mchaddarchitecturalservices@gmail.com

**NOTES**

- 01 All new and existing building work dimensions are critical to the construction process.
- 02 All drawings are preliminary unless stated differently. Preliminary drawings and are not to be built or manufactured from.
- 03 This drawing is subject to copyright of **Architectural SERVICES** reproduction only with written authority.
- 04 Drawing dimensions and scales to be checked prior to commencement of work.
- 05 All structural work where mentioned on this drawing is subject to a qualified structural and civil engineer calculations before building work commences.
- 06 These plans may be subject to "Planning & Building Regulation Approval" or any other statute in law before the commencement of building works.
- 07 All materials to match existing unless otherwise stated.

 

Proposed GF Plan

**DRAFT 3a - 08.10.12**

CLIENT NO:


DRAWN: DS

JOB NO:

DATE:  
31.07.11

SCALE @ A3: 1:100


PG NO: 02

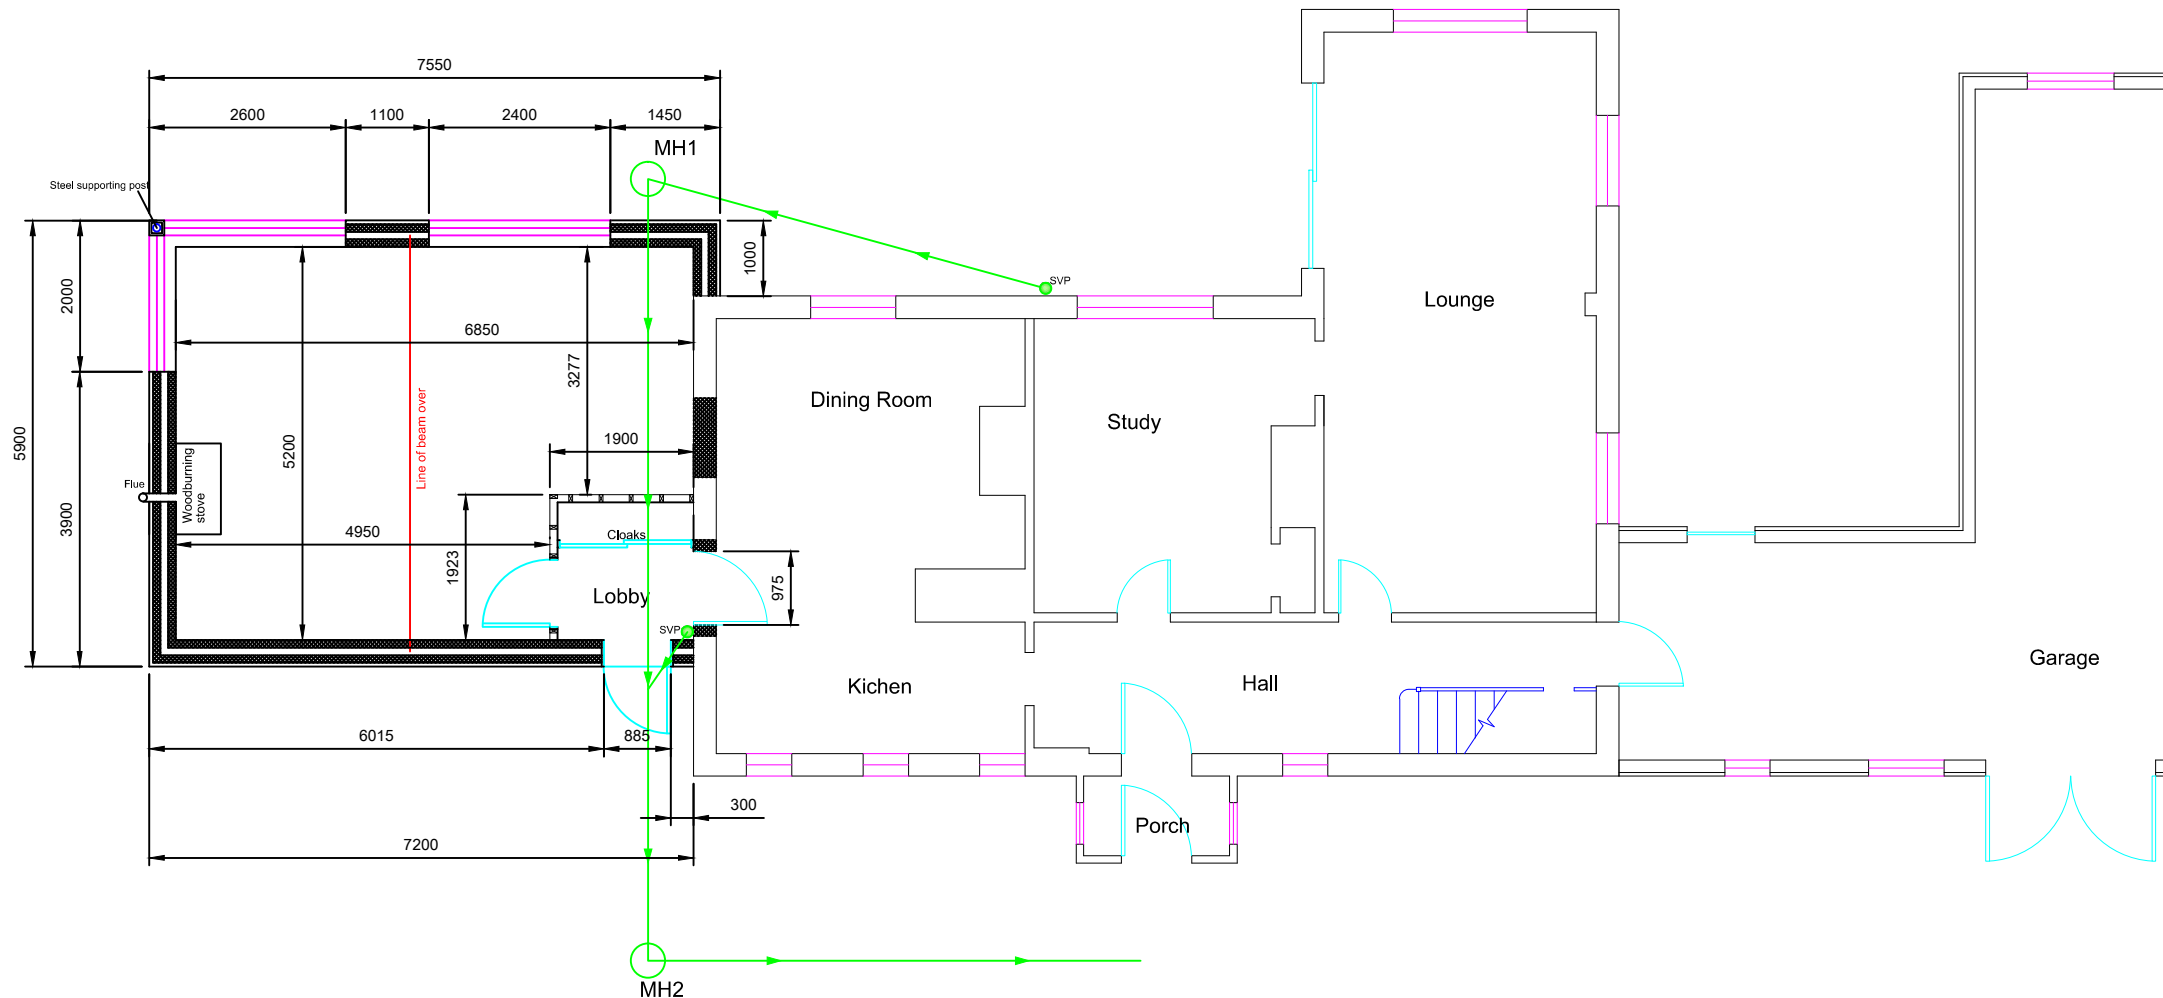

**Mark A Chadd Ltd**  
 Architectural **SERVICES**  
 24 Kingston Avenue  
 Seaford, E Sussex  
 BN25 4NE  
 Tel: 07702 090009  
 email:mchaddarchitecturalservices@gmail.com

**NOTES**

- 01 All new and existing building work dimensions are critical to the construction process.
- 02 All drawings are preliminary unless stated differently. Preliminary drawings and are not to be built or manufactured from.
- 03 This drawing is subject to copyright of **Architectural SERVICES** reproduction only with written authority.
- 04 Drawing dimensions and scales to be checked prior to commencement of work.
- 05 All structural work where mentioned on this drawing is subject to a qualified structural and civil engineer calculations before building work commences.
- 06 These plans may be subject to "Planning & Building Regulation Approval" or any other statute in law before the commencement of building works.
- 07 All materials to match existing unless otherwise stated.

 

Proposed Roof Plan

**DRAFT 3a - 08.10.12**

CLIENT NO:


DRAWN: DS

JOB NO:

DATE:  
31.07.11

SCALE @ A3: 1:100


PG NO: 03

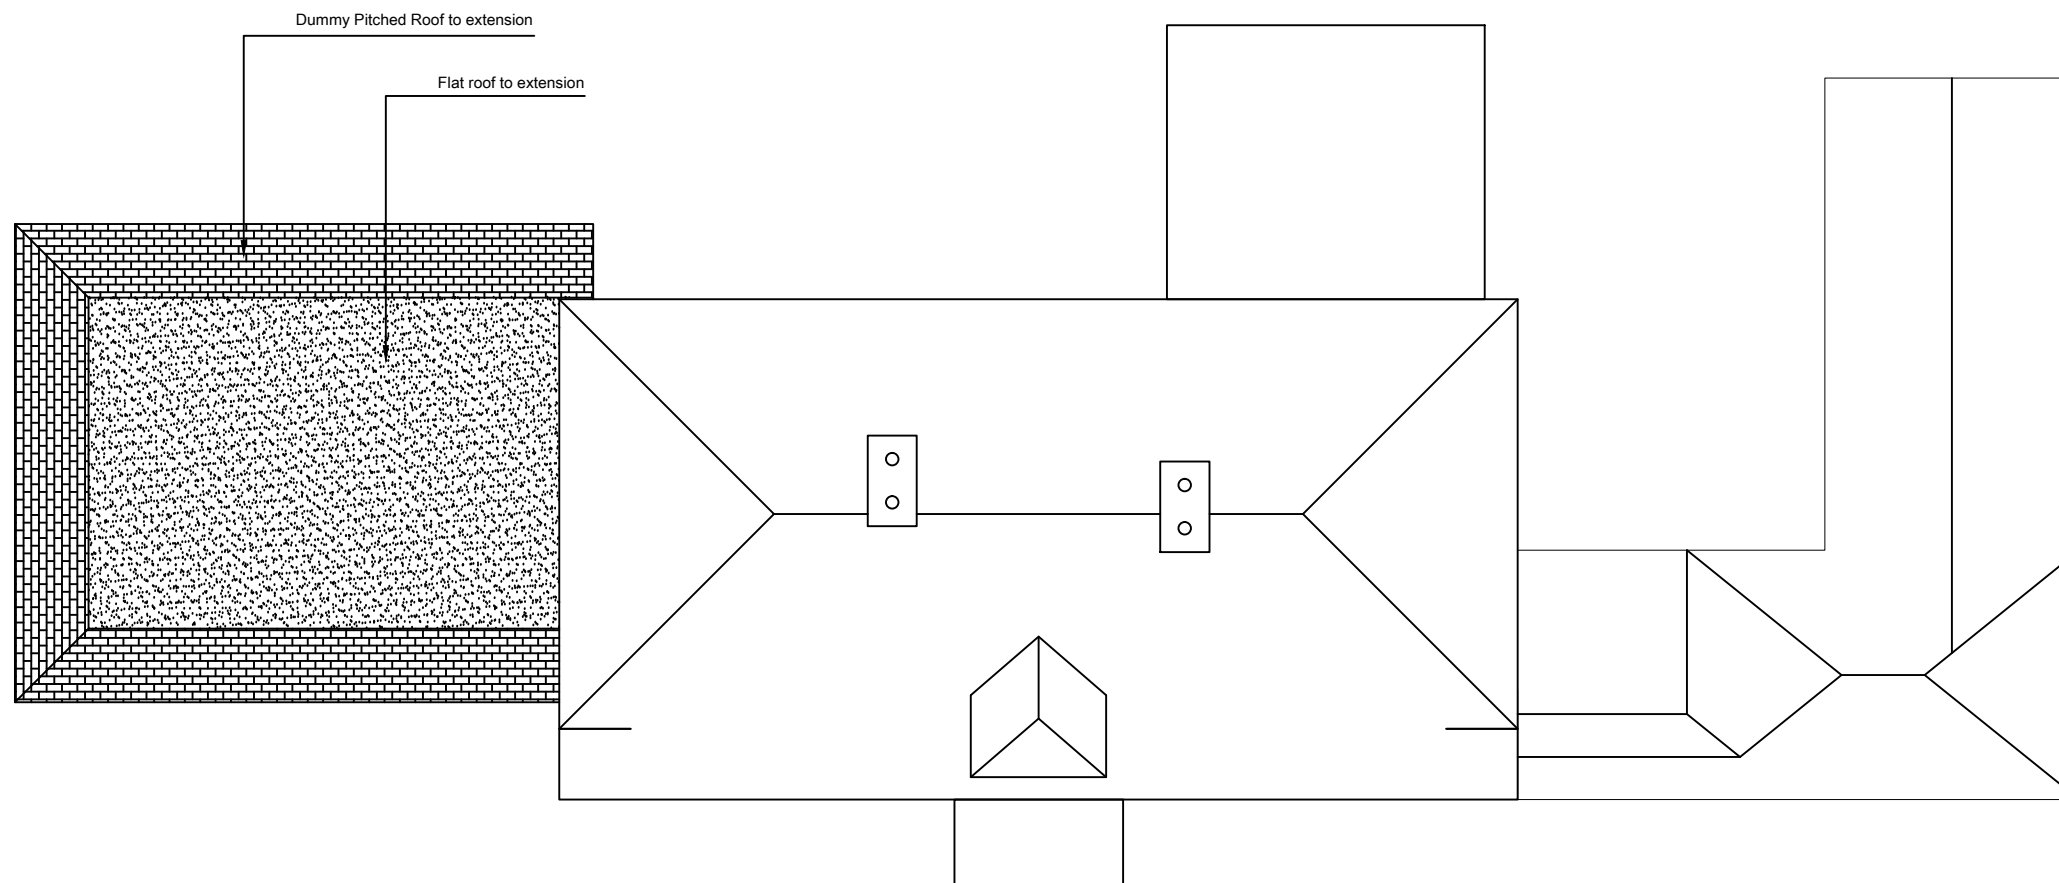

**Mark A Chadd Ltd**  
**Architectural SERVICES**  
 24 Kingston Avenue  
 Seaford, E Sussex  
 BN25 4NE  
 Tel: 07702 090009  
 email: mchaddarchitecturalservices@gmail.com

**NOTES**

- 01 All new and existing building work dimensions are critical to the construction process.
- 02 All drawings are preliminary unless stated differently. Preliminary drawings and are not to be built or manufactured from.
- 03 This drawing is subject to copyright of **Architectural SERVICES** reproduction only with written authority.
- 04 Drawing dimensions and scales to be checked prior to commencement of work.
- 05 All structural work where mentioned on this drawing is subject to a qualified structural and civil engineer calculations before building work commences.
- 06 These plans may be subject to "Planning & Building Regulation Approval" or any other statute in law before the commencement of building works.
- 07 All materials to match existing unless otherwise stated.

 

Existing Elevations

**DRAFT 3a - 08.10.12**

CLIENT NO:

DRAWN: DS

JOB NO:

DATE:  
31.07.11

SCALE @ A3: 1:100

PG NO: 04



Front Elevation




Left Side Elevation

**Mark A Chadd Ltd**  
 Architectural **SERVICES**  
 24 Kingston Avenue  
 Seaford, E Sussex  
 BN25 4NE  
 Tel: 07702 090009  
 email: mchaddarchitecturalservices@gmail.com

**NOTES**

- 01 All new and existing building work dimensions are critical to the construction process.
- 02 All drawings are preliminary unless stated differently. Preliminary drawings and are not to be built or manufactured from.
- 03 This drawing is subject to copyright of **Architectural SERVICES** reproduction only with written authority.
- 04 Drawing dimensions and scales to be checked prior to commencement of work.
- 05 All structural work where mentioned on this drawing is subject to a qualified structural and civil engineer calculations before building work commences.
- 06 These plans may be subject to "Planning & Building Regulation Approval" or any other statute in law before the commencement of building works.
- 07 All materials to match existing unless otherwise stated.

 

Rear Elevation



Right Side Elevation

Existing Elevations 2

**DRAFT 3a - 08.10.12**

CLIENT NO:

DRAWN: DS

JOB NO:

DATE:  
31.07.11


SCALE @ A3: 1:100

PG NO: 05


**Mark A Chadd Ltd**  
**Architectural SERVICES**  
 24 Kingston Avenue  
 Seaford, E Sussex  
 BN25 4NE  
 Tel: 07702 090009  
 email: mchaddarchitecturalservices@gmail.com

**NOTES**


- 01 All new and existing building work dimensions are critical to the construction process.
- 02 All drawings are preliminary unless stated differently. Preliminary drawings and are not to be built or manufactured from.
- 03 This drawing is subject to copyright of **Architectural SERVICES** reproduction only with written authority.
- 04 Drawing dimensions and scales to be checked prior to commencement of work.
- 05 All structural work where mentioned on this drawing is subject to a qualified structural and civil engineer calculations before building work commences.
- 06 These plans may be subject to "Planning & Building Regulation Approval" or any other statute in law before the commencement of building works.
- 07 All materials to match existing unless otherwise stated.

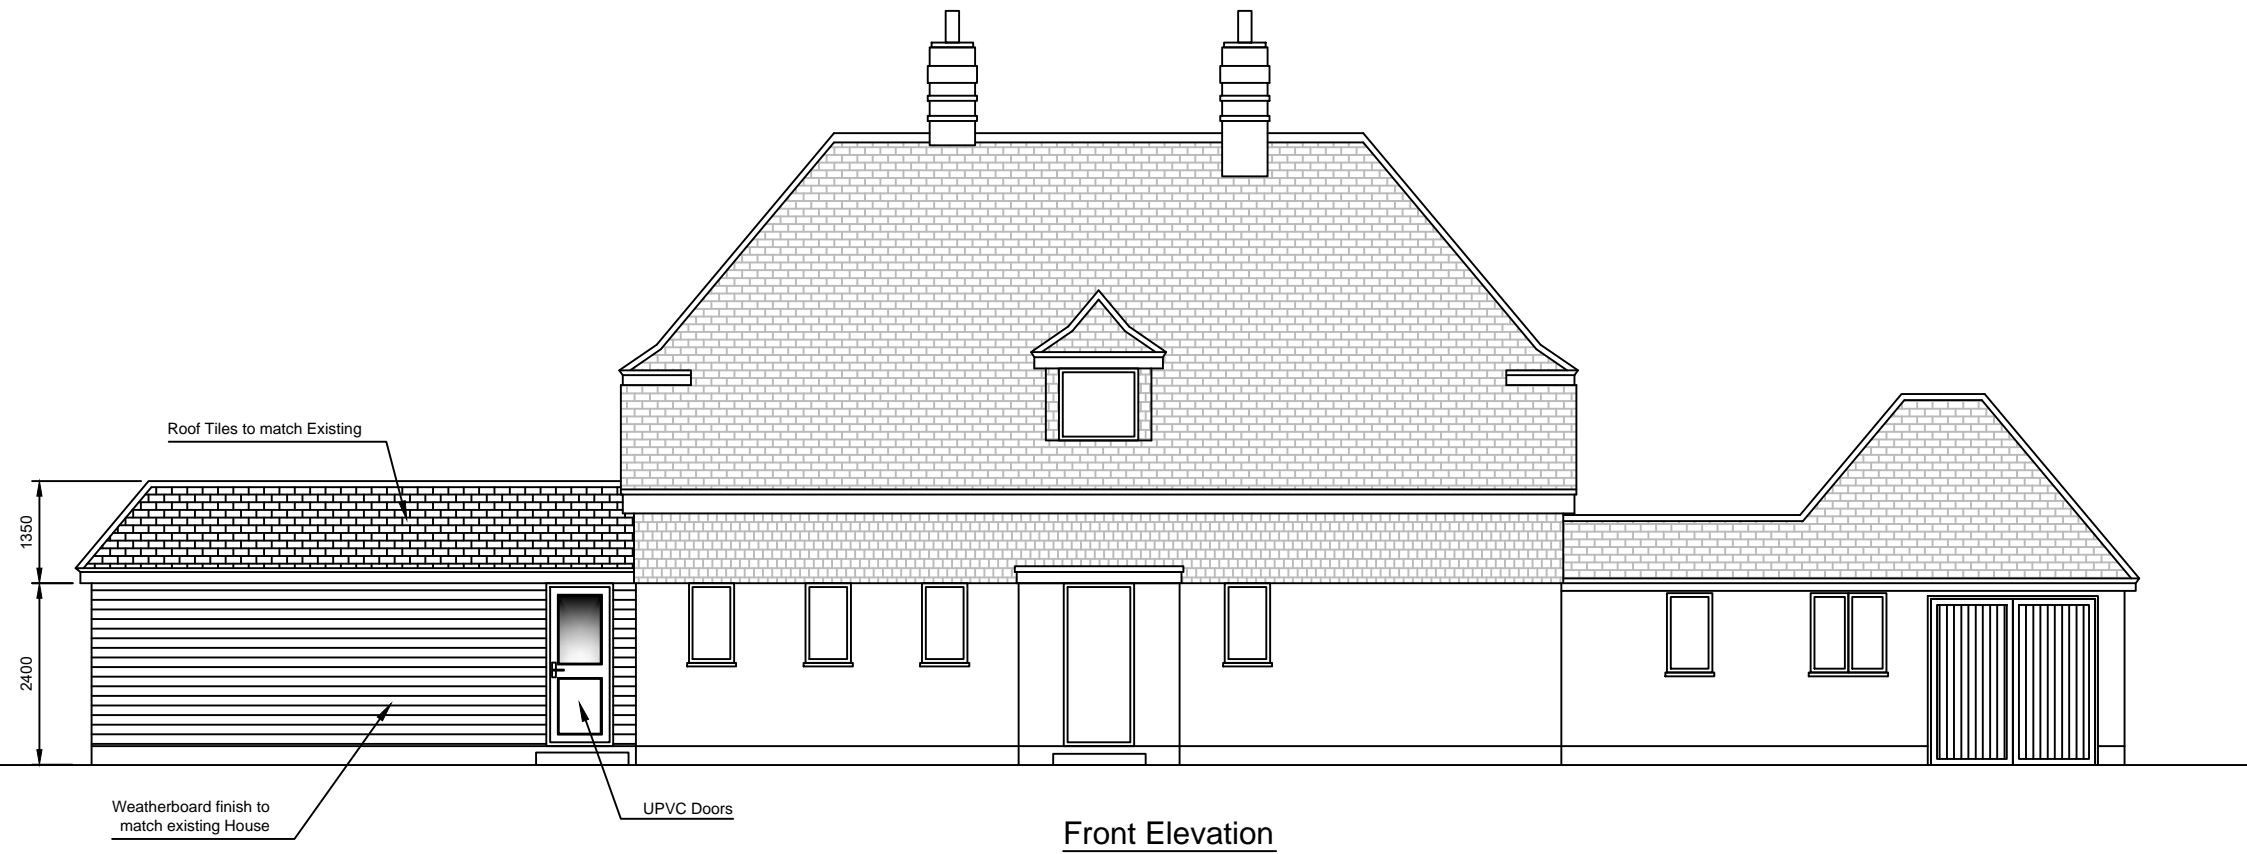

Front Elevation

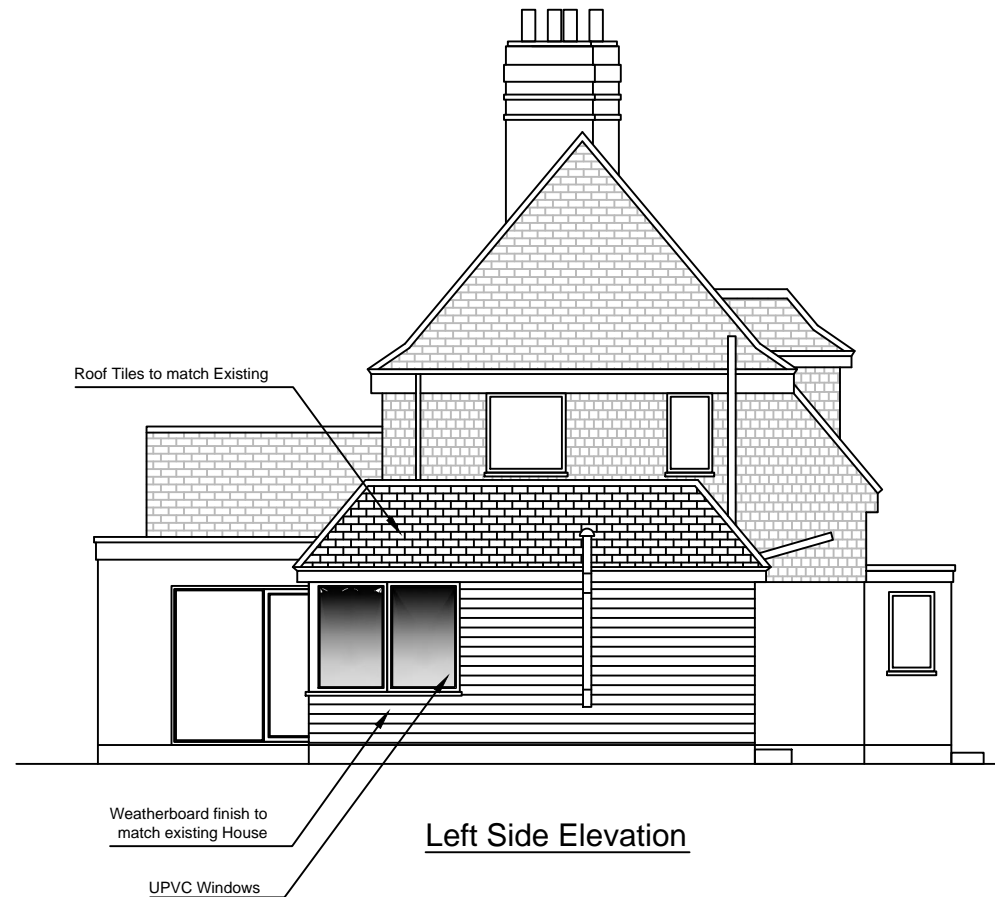

Left Side Elevation

 

Proposed Elevations

**DRAFT 3a - 08.10.12**

CLIENT NO:

DRAWN: DS

JOB NO:

DATE:  
31.07.11



SCALE @ A3: 1:100

PG NO: 06

**Mark A Chadd Ltd**  
**Architectural SERVICES**  
 24 Kingston Avenue  
 Seaford, E Sussex  
 BN25 4NE  
 Tel: 07702 090009  
 email: mchaddarchitecturalservices@gmail.com

**NOTES**

- 01 All new and existing building work dimensions are critical to the construction process.
- 02 All drawings are preliminary unless stated differently. Preliminary drawings and are not to be built or manufactured from.
- 03 This drawing is subject to copyright of **Architectural SERVICES** reproduction only with written authority.
- 04 Drawing dimensions and scales to be checked prior to commencement of work.
- 05 All structural work where mentioned on this drawing is subject to a qualified structural and civil engineer calculations before building work commences.
- 06 These plans may be subject to "Planning & Building Regulation Approval" or any other statute in law before the commencement of building works.
- 07 All materials to match existing unless otherwise stated.

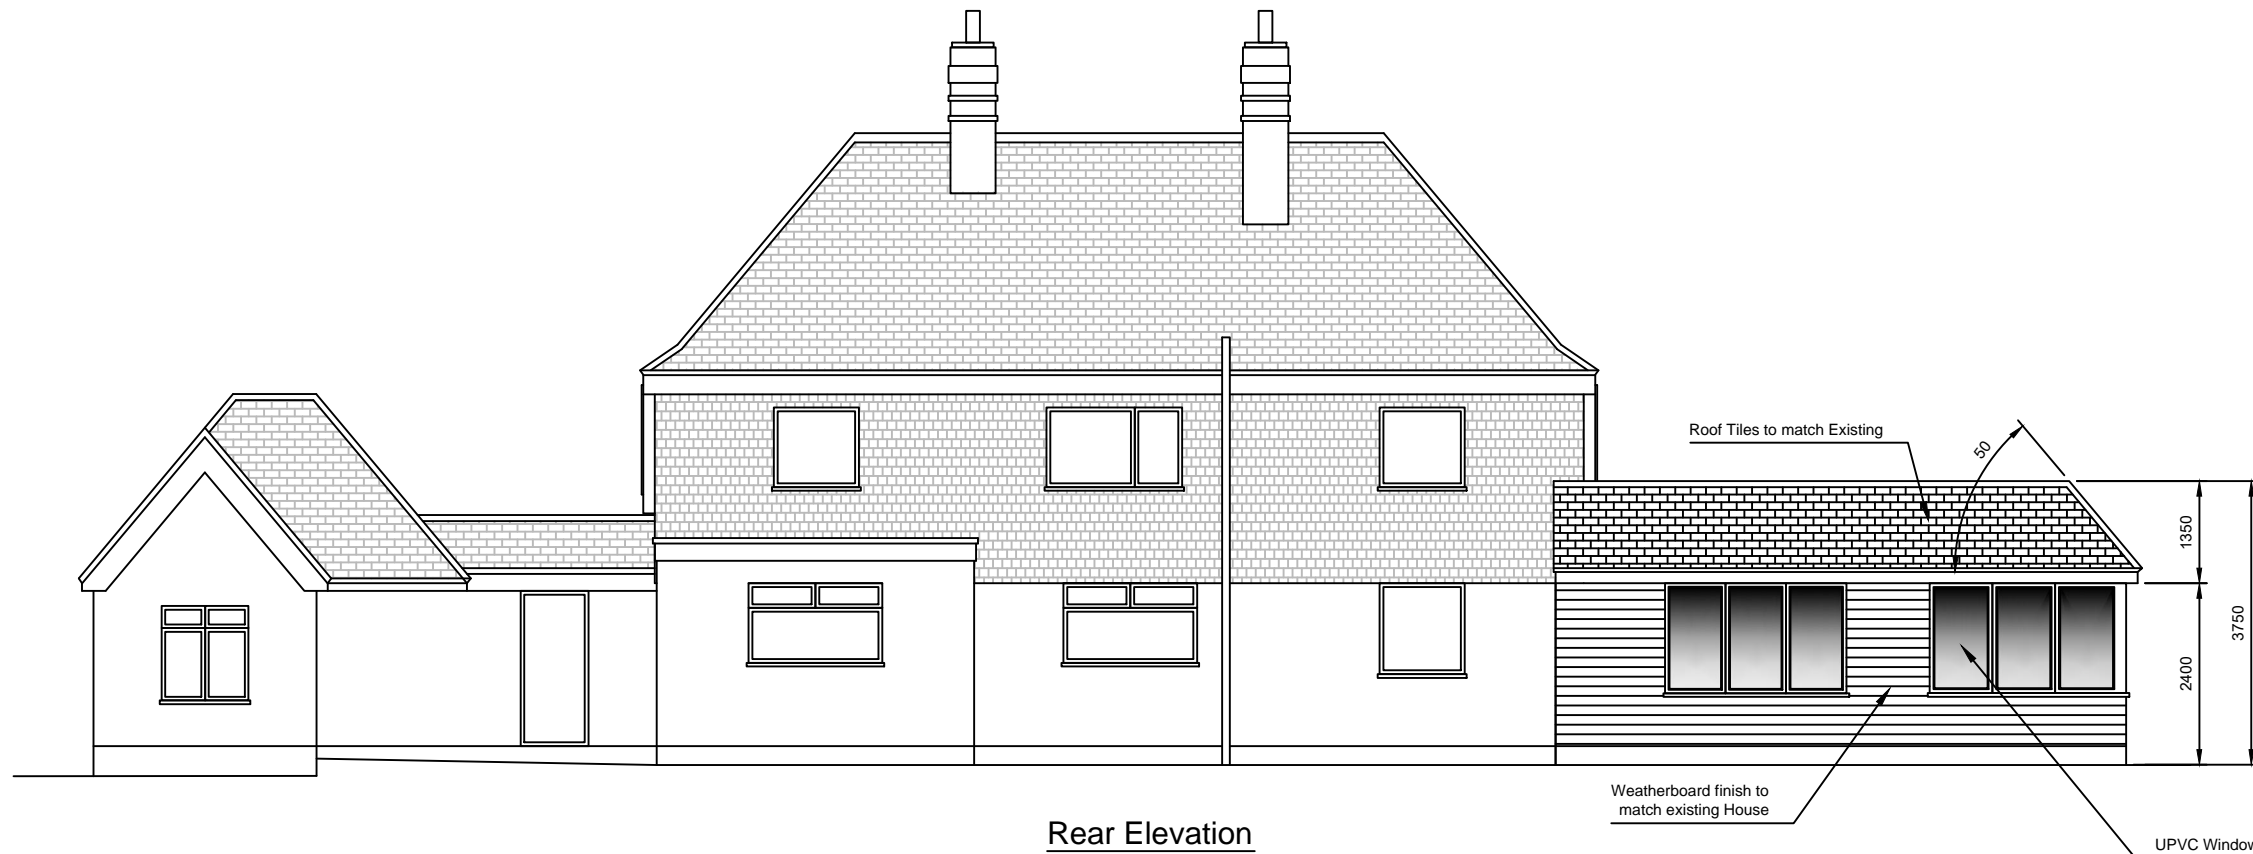 

Rear Elevation



Right Side Elevation

Proposed Elevations 2

**DRAFT 3a - 08.10.12**

CLIENT NO:

DRAWN: DS

JOB NO:

DATE:  
31.07.11

SCALE @ A3: 1:100

PG NO: 07