


**Mark A Chadd Ltd**  
 Architectural SERVICES  
 24 Kingston Avenue  
 Seaford, E Sussex  
 BN25 4NE  
 Tel: 07702 090009  
 email: markchadd@dsl.pipex.com

**NOTES**

- 01 All new and existing building work dimensions are critical to the construction process.
- 02 All drawings are preliminary unless stated differently. Preliminary drawings are not to be built or manufactured from.
- 03 This drawing is subject to copyright of **Architectural SERVICES** reproduction only with written authority.
- 04 Drawing dimensions and scales to be checked prior to commencement of work.
- 05 All structural work where mentioned on this drawing is subject to a qualified structural and civil engineer calculations before building work commences.
- 06 These plans may be subject to "Planning & Building Regulation Approval" or any other statute in law before the commencement of building works.
- 07 All materials to match existing unless otherwise stated.

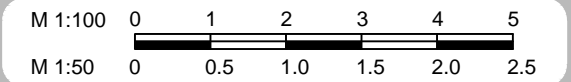

Existing GF Plan

**DRAFT 3c - 05.07.11**

CLIENT NO:


DRAWN: DS

JOB NO:

DATE:  
28.06.11

SCALE @ A3: 1:100


PG NO: 01

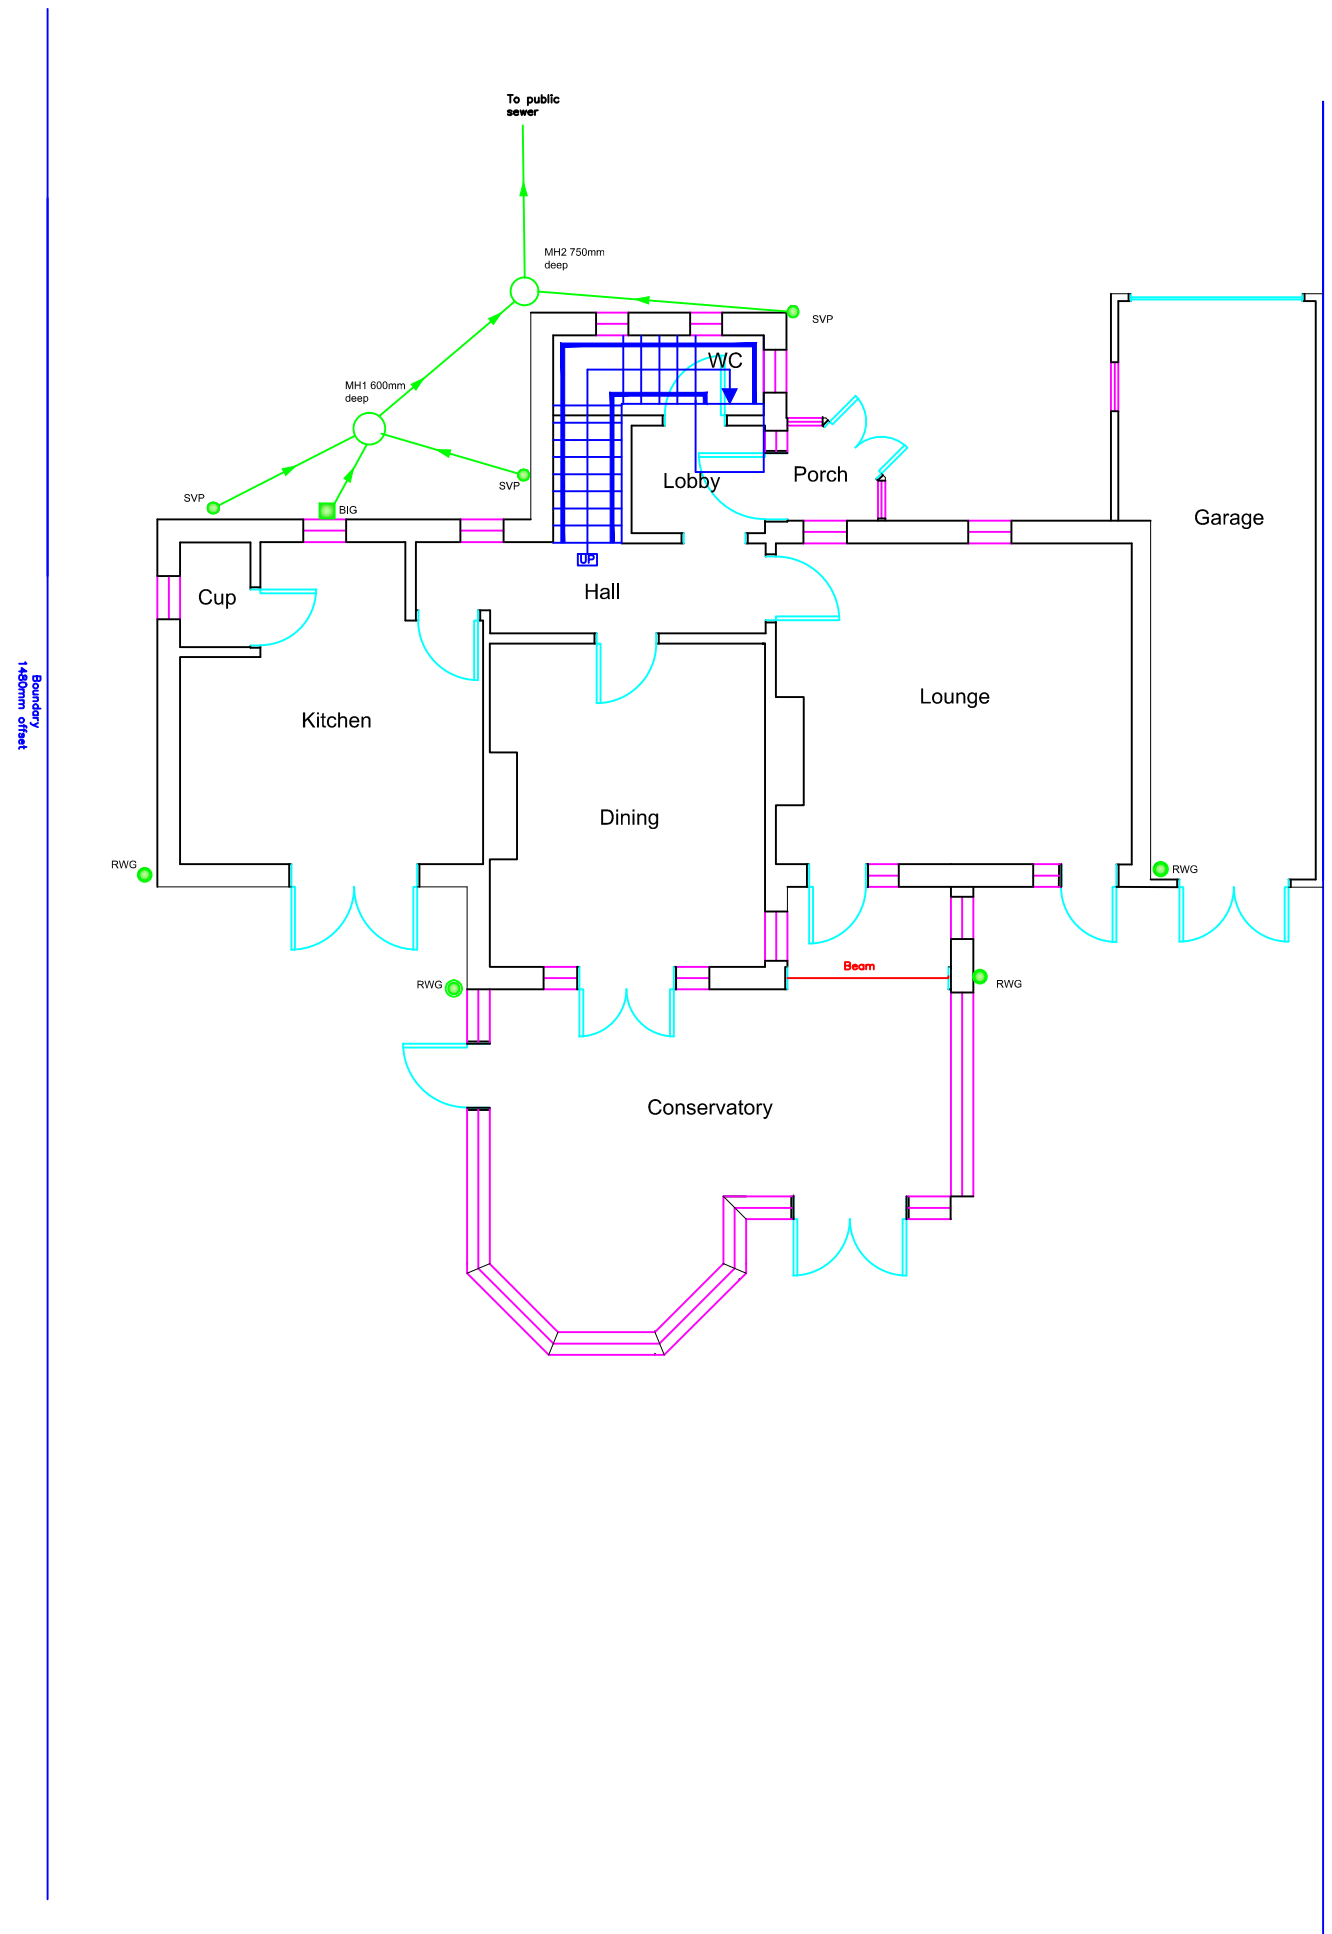

**Mark A Chadd Ltd**  
 Architectural SERVICES  
 24 Kingston Avenue  
 Seaford, E Sussex  
 BN25 4NE  
 Tel: 07702 090009  
 email: markchadd@dsl.pipex.com

**NOTES**

- 01 All new and existing building work dimensions are critical to the construction process.
- 02 All drawings are preliminary unless stated differently. Preliminary drawings and are not to be built or manufactured from.
- 03 This drawing is subject to copyright of **Architectural SERVICES** reproduction only with written authority.
- 04 Drawing dimensions and scales to be checked prior to commencement of work.
- 05 All structural work where mentioned on this drawing is subject to a qualified structural and civil engineer calculations before building work commences.
- 06 These plans may be subject to "Planning & Building Regulation Approval" or any other statute in law before the commencement of building works.
- 07 All materials to match existing unless otherwise stated.

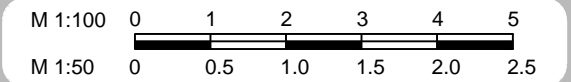

Proposed GF Plan

**DRAFT 3c - 05.07.11**

CLIENT NO:


DRAWN: DS

JOB NO:

DATE:  
28.06.11

SCALE @ A3: 1:100

PG NO: 02

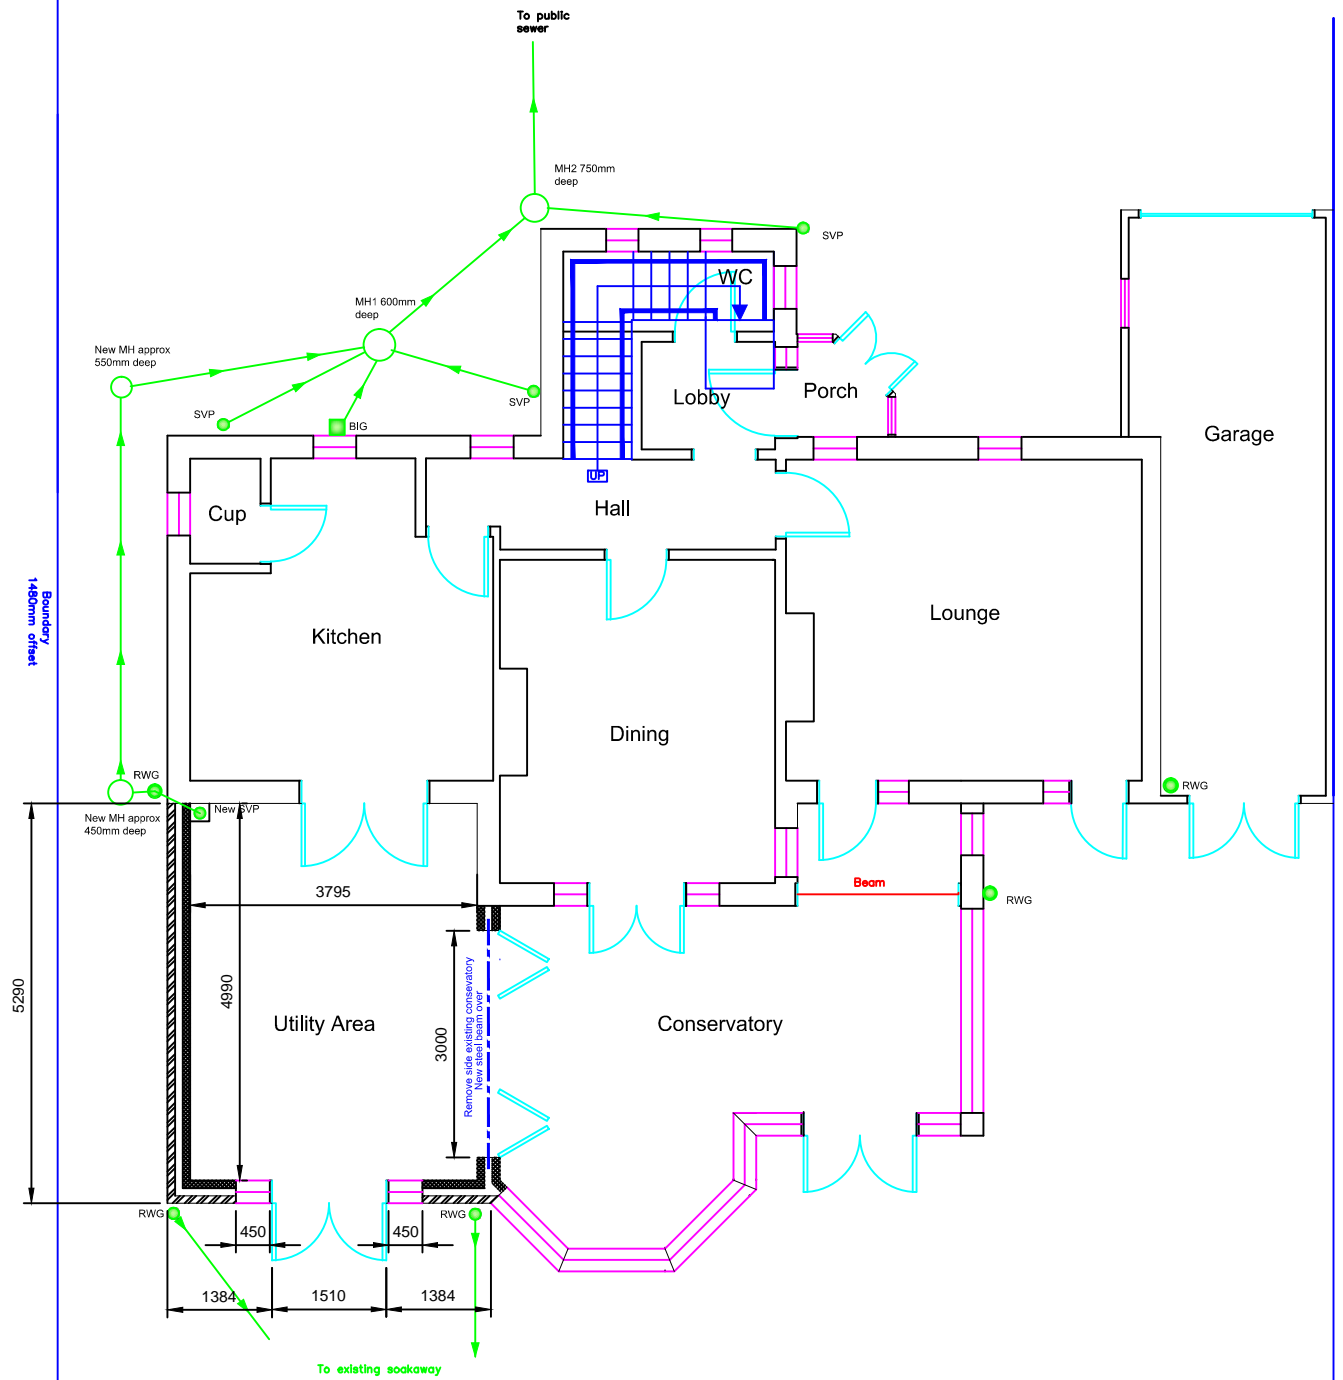

**Mark A Chadd Ltd**

Architectural **SERVICES**

24 Kingston Avenue

Seaford, E Sussex



BN25 4NE

Tel: 07702 090009

email: markchadd@dsl.pipex.com

**NOTES**

- 01 All new and existing building work dimensions are critical to the construction process.
- 02 All drawings are preliminary unless stated differently. Preliminary drawings are not to be built or manufactured from.
- 03 This drawing is subject to copyright of **Architectural SERVICES** reproduction only with written authority.
- 04 Drawing dimensions and scales to be checked prior to commencement of work.
- 05 All structural work where mentioned on this drawing is subject to a qualified structural and civil engineer calculations before building work commences.
- 06 These plans may be subject to "Planning & Building Regulation Approval" or any other statute in law before the commencement of building works.
- 07 All materials to match existing unless otherwise stated.

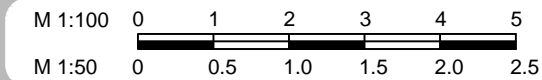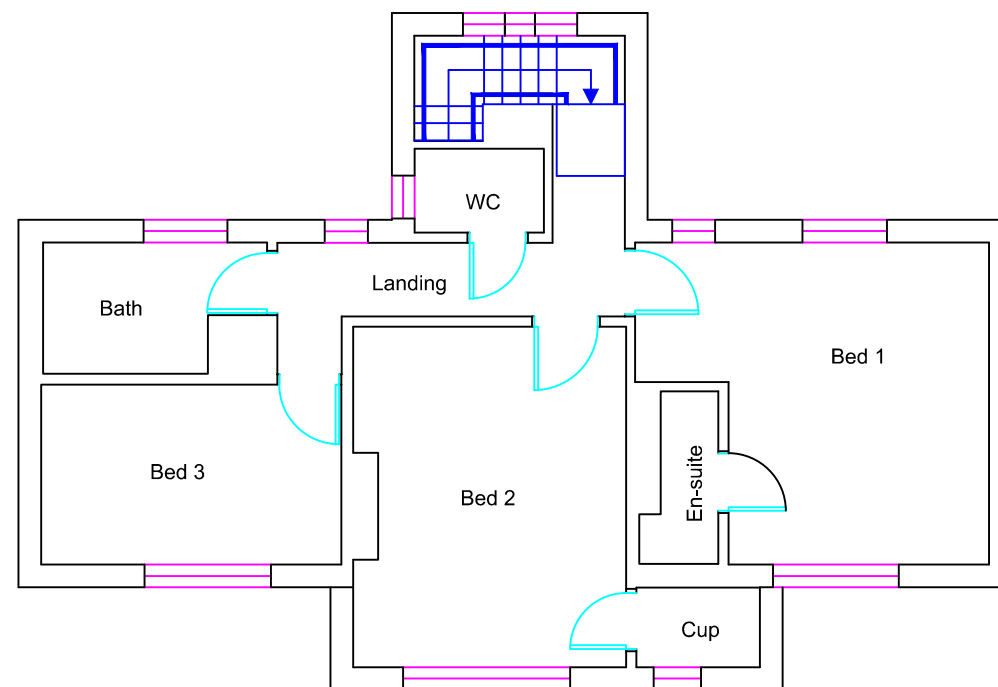

Existing FF Plan

**DRAFT 3c - 05.07.11**

CLIENT NO:

DRAWN: DS

JOB NO:

DATE:  
28.06.11

SCALE @ A3: 1:100

PG NO: 03

**Mark A Chadd Ltd**

Architectural **SERVICES**

24 Kingston Avenue

Seaford, E Sussex


BN25 4NE

Tel: 07702 090009

email: markchadd@dsl.pipex.com

**NOTES**

- 01 All new and existing building work dimensions are critical to the construction process.
- 02 All drawings are preliminary unless stated differently. Preliminary drawings and are not to be built or manufactured from.
- 03 This drawing is subject to copyright of **Architectural SERVICES** reproduction only with written authority.
- 04 Drawing dimensions and scales to be checked prior to commencement of work.
- 05 All structural work where mentioned on this drawing is subject to a qualified structural and civil engineer calculations before building work commences.
- 06 These plans may be subject to "Planning & Building Regulation Approval" or any other statute in law before the commencement of building works.
- 07 All materials to match existing unless otherwise stated.

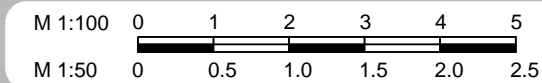

Proposed FF Plan

**DRAFT 3c - 05.07.11**

CLIENT NO:


DRAWN: DS

JOB NO:

DATE:  
28.06.11

SCALE @ A3: 1:100

PG NO: 04

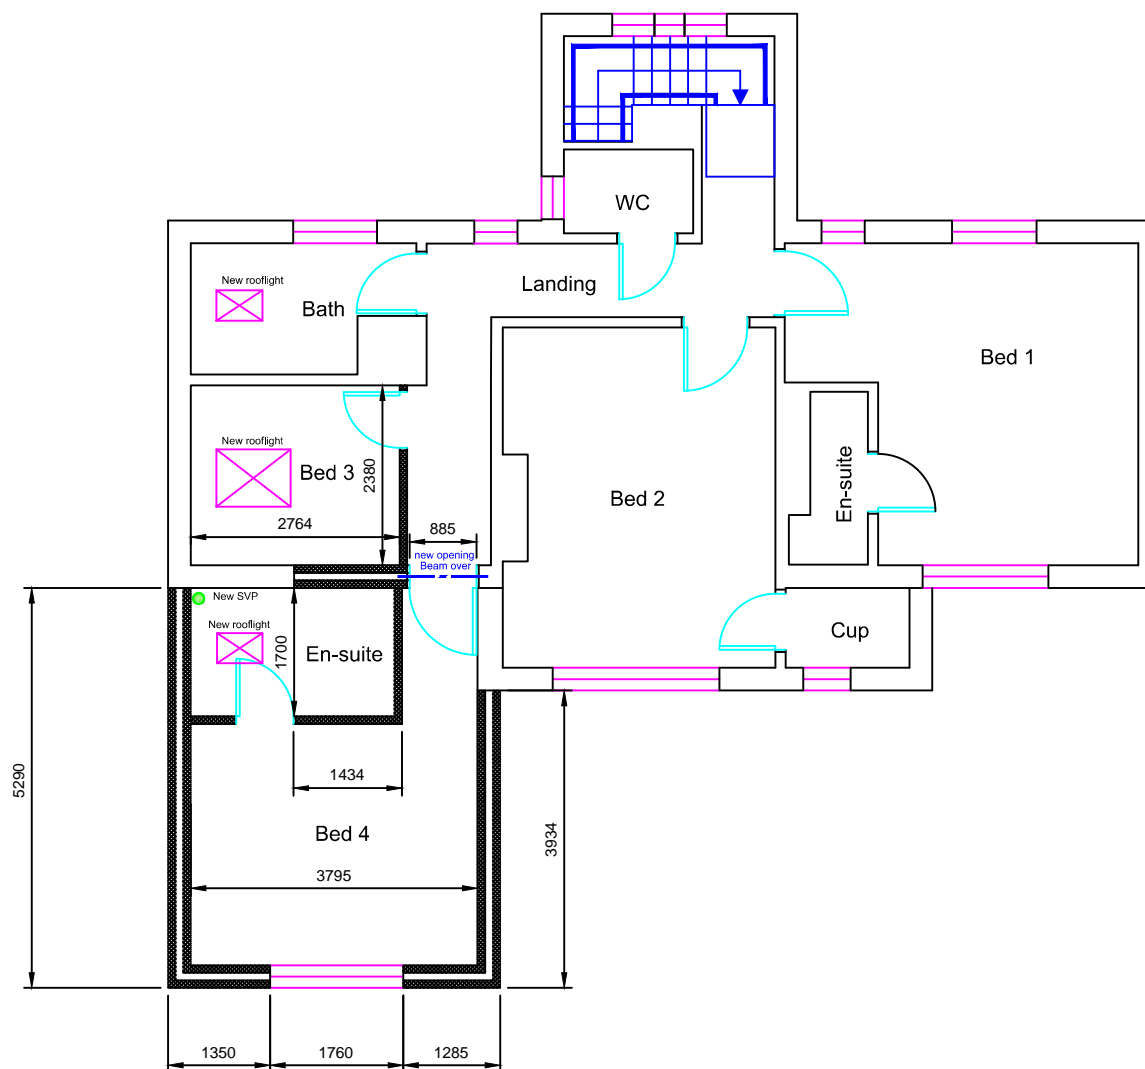

**Mark A Chadd Ltd**

Architectural **SERVICES**

24 Kingston Avenue

Seaford, E Sussex

BN25 4NE

Tel: 07702 090009

email: markchadd@dsl.pipex.com

**NOTES**

01 All new and existing building work dimensions are critical to the construction process.

02 All drawings are preliminary unless stated differently. Preliminary drawings are not to be built or manufactured from.



03 This drawing is subject to copyright of **Architectural SERVICES** reproduction only with written authority.

04 Drawing dimensions and scales to be checked prior to commencement of work.

05 All structural work where mentioned on this drawing is subject to a qualified structural and civil engineer calculations before building work commences.

06 These plans may be subject to "Planning & Building Regulation Approval" or any other statute in law before the commencement of building works.

07 All materials to match existing unless otherwise stated.

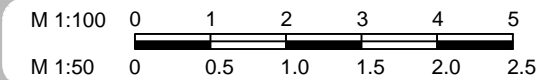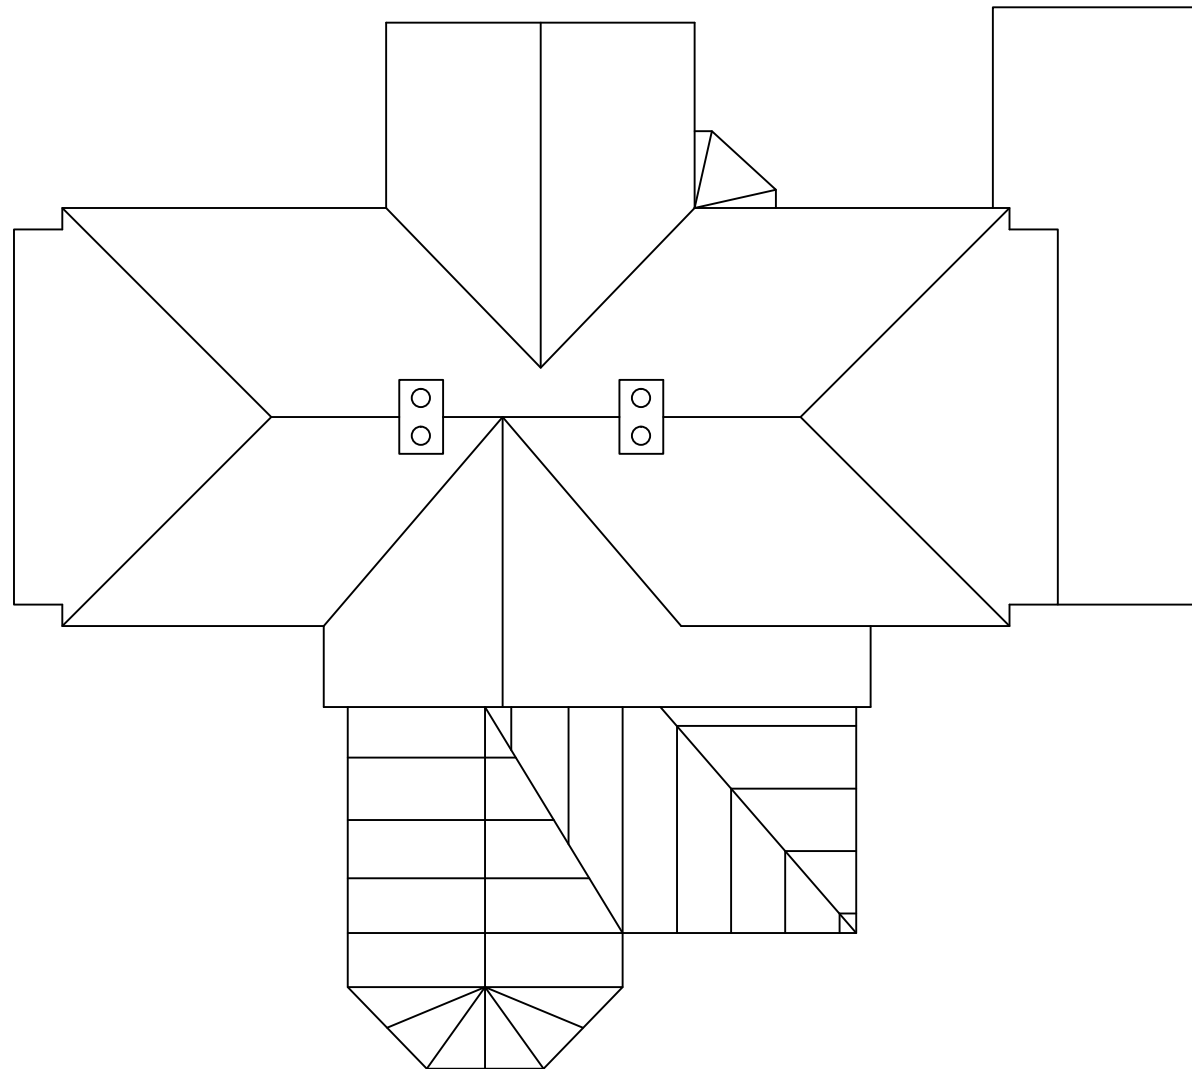

Existing Roof Plan

**DRAFT 3c - 05.07.11**

CLIENT NO:

DRAWN: DS

JOB NO:

DATE:  
28.06.11

SCALE @ A3: 1:100

PG NO: 05

**Mark A Chadd Ltd**

Architectural **SERVICES**

24 Kingston Avenue

Seaford, E Sussex

BN25 4NE

Tel: 07702 090009

email: markchadd@dsl.pipex.com

**NOTES**

01 All new and existing building work dimensions are critical to the construction process.

02 All drawings are preliminary unless stated differently. Preliminary drawings are not to be built or manufactured from.



03 This drawing is subject to copyright of **Architectural SERVICES** reproduction only with written authority.

04 Drawing dimensions and scales to be checked prior to commencement of work.

05 All structural work where mentioned on this drawing is subject to a qualified structural and civil engineer calculations before building work commences.

06 These plans may be subject to "Planning & Building Regulation Approval" or any other statute in law before the commencement of building works.

07 All materials to match existing unless otherwise stated.

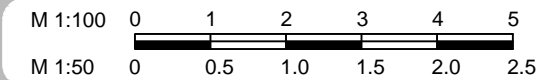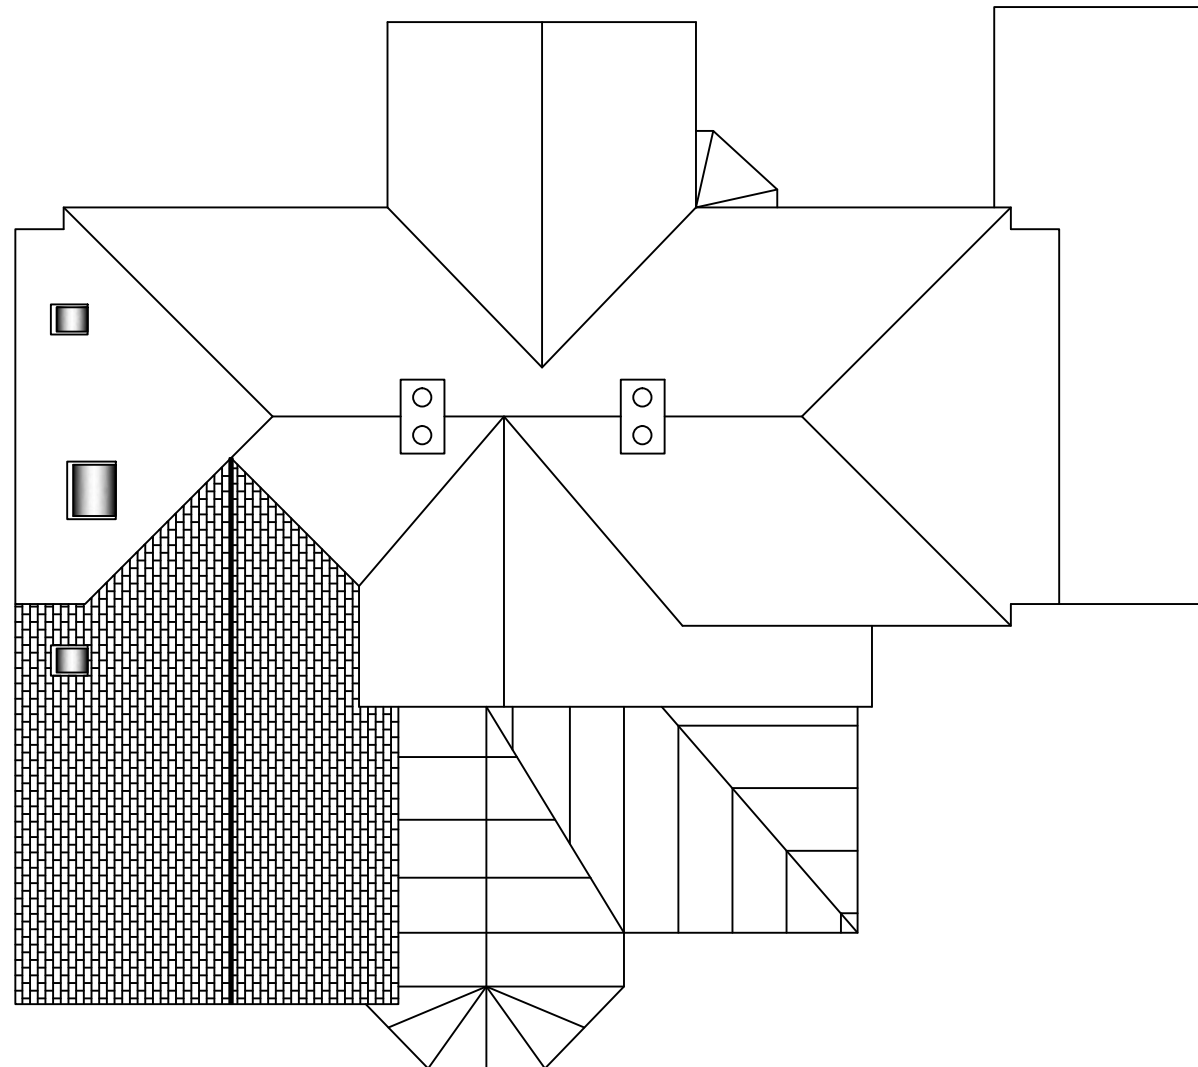

Proposed Roof Plan

**DRAFT 3c - 05.07.11**

CLIENT NO:

DRAWN: DS

JOB NO:

DATE:  
28.06.11


SCALE @ A3: 1:100

PG NO: 06

**Mark A Chadd Ltd**  
 Architectural **SERVICES**  
 24 Kingston Avenue  
 Seaford, E Sussex  
 BN25 4NE  
 Tel: 07702 090009  
 email: markchadd@dsl.pipex.com

**NOTES**

- 01 All new and existing building work dimensions are critical to the construction process.
- 02 All drawings are preliminary unless stated differently. Preliminary drawings and are not to be built or manufactured from.
- 03 This drawing is subject to copyright of **Architectural SERVICES** reproduction only with written authority.
- 04 Drawing dimensions and scales to be checked prior to commencement of work.
- 05 All structural work where mentioned on this drawing is subject to a qualified structural and civil engineer calculations before building work commences.
- 06 These plans may be subject to "Planning & Building Regulation Approval" or any other statute in law before the commencement of building works.
- 07 All materials to match existing unless otherwise stated.

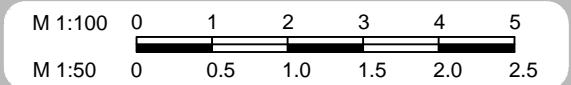

Existing Elevations

**DRAFT 3c - 05.07.11**

CLIENT NO: DRAWN: DS

JOB NO: DATE: 28.06.11

SCALE @ A3: 1:100 PG NO: 07




Front Elevation



Left Side Elevation



Rear Elevation

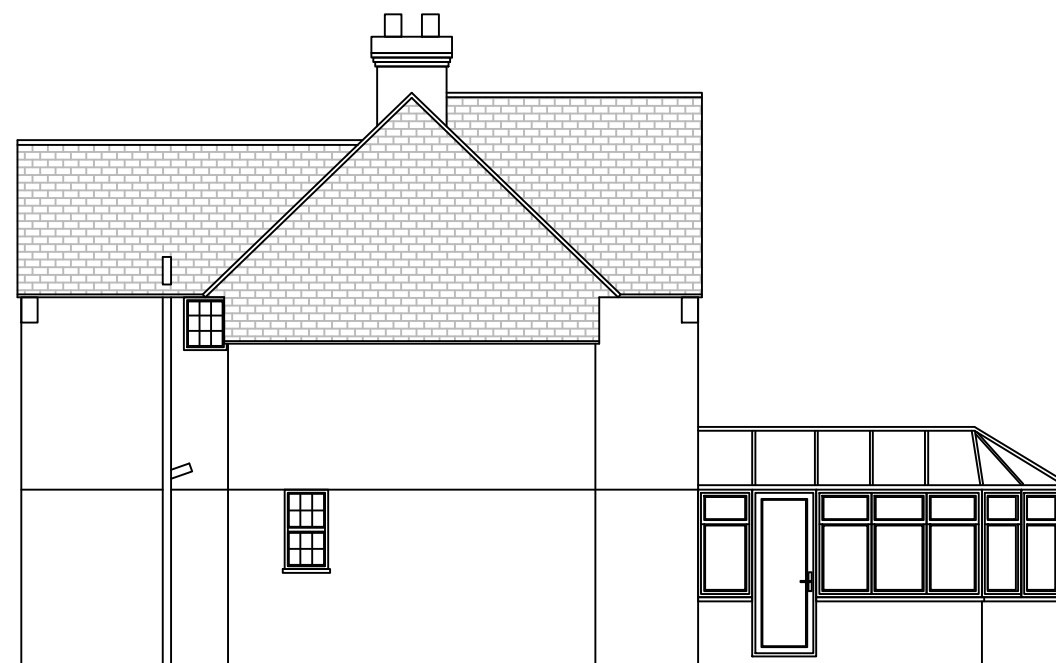


Right Side Elevation

**Mark A Chadd Ltd**  
 Architectural SERVICES  
 24 Kingston Avenue  
 Seaford, E Sussex  
 BN25 4NE  
 Tel: 07702 090009  
 email: markchadd@dsl.pipex.com

**NOTES**

- 01 All new and existing building work dimensions are critical to the construction process.
- 02 All drawings are preliminary unless stated differently. Preliminary drawings and are not to be built or manufactured from.
- 03 This drawing is subject to copyright of **Architectural SERVICES** reproduction only with written authority.
- 04 Drawing dimensions and scales to be checked prior to commencement of work.
- 05 All structural work where mentioned on this drawing is subject to a qualified structural and civil engineer calculations before building work commences.
- 06 These plans may be subject to "Planning & Building Regulation Approval" or any other statute in law before the commencement of building works.
- 07 All materials to match existing unless otherwise stated.

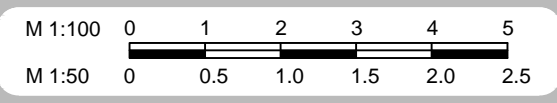

**Proposed Elevations**

**DRAFT 3c - 05.07.11**

CLIENT NO:	DRAWN: DS
JOB NO:	DATE: 28.06.11
SCALE @ A3: 1:100	PG NO: 08




Front Elevation



Left Side Elevation



Rear Elevation

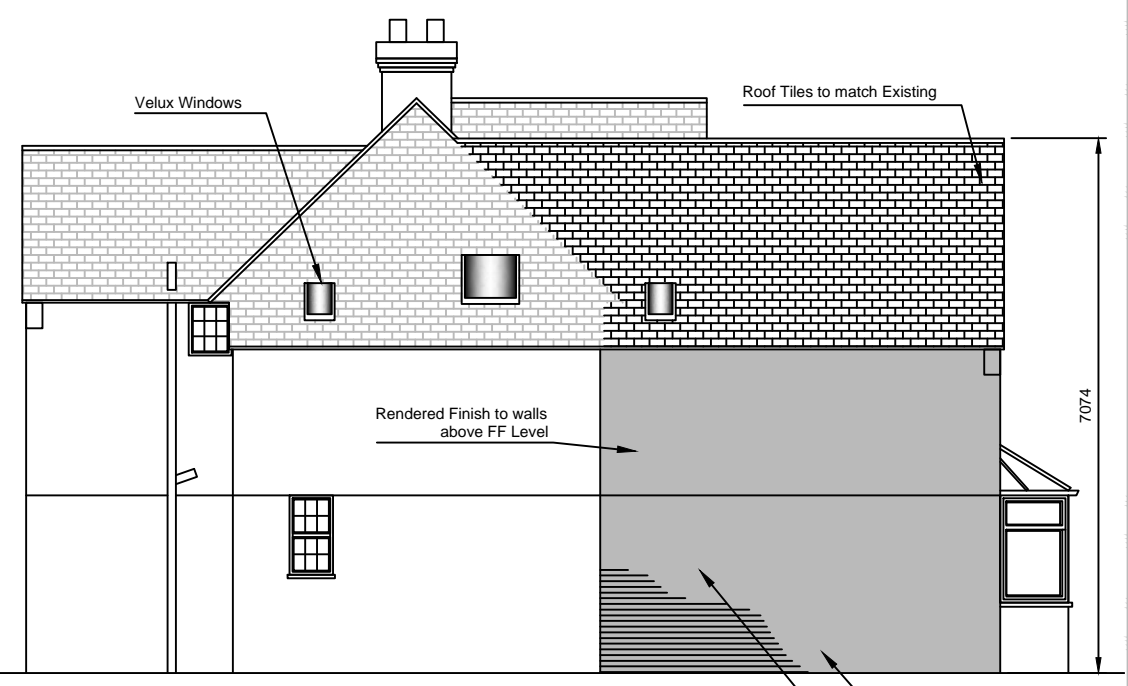

Right Side Elevation